


# Wayne R. Dashfield, PE

421-B South Bright Leaf Blvd. Smithfield, NC 27577

(919) 934-0961

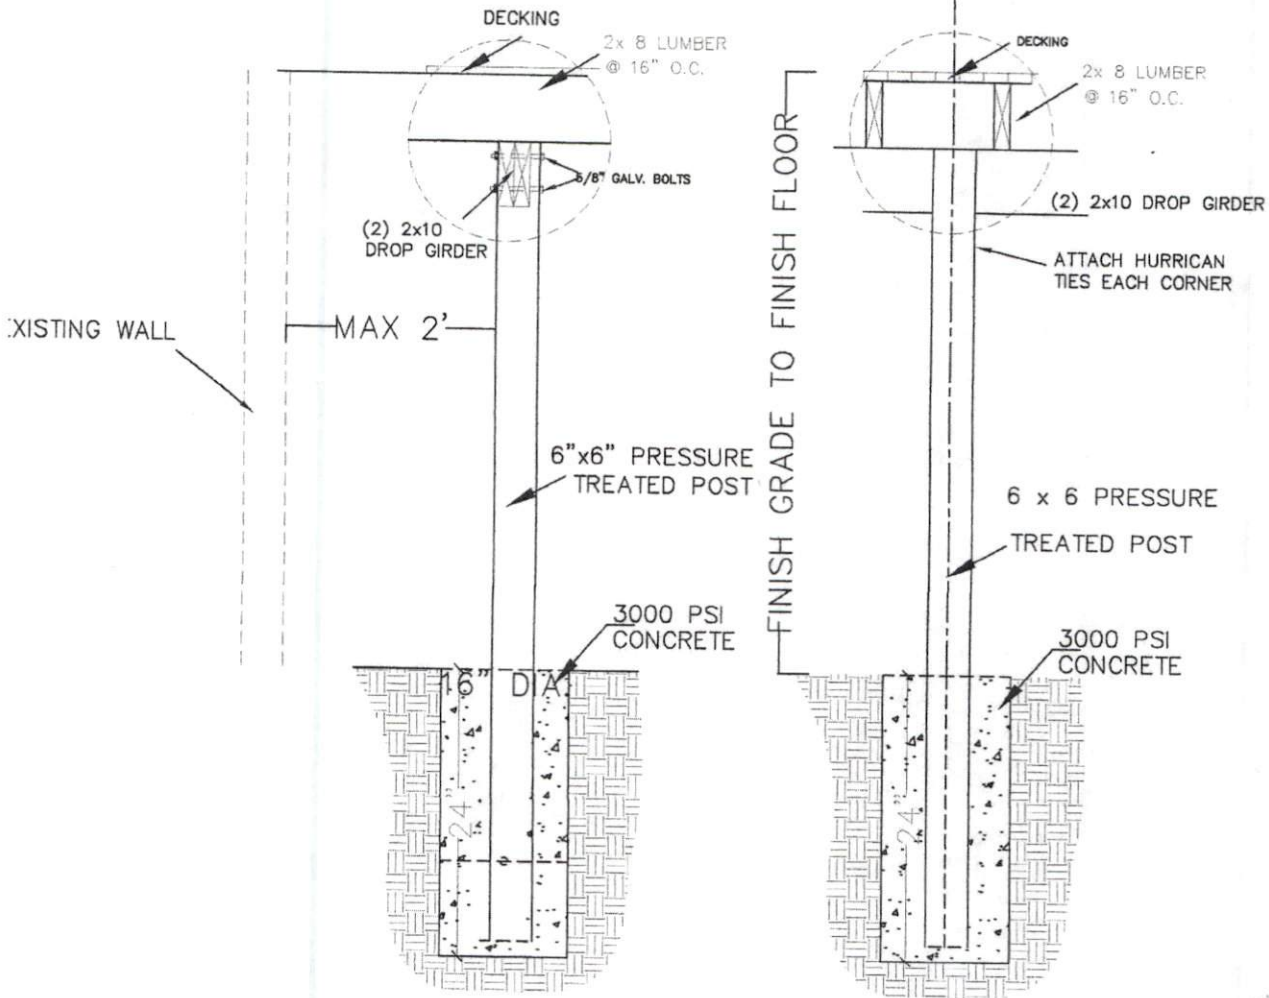

## INTERIOR COLUMNS SECTION 2-2

