

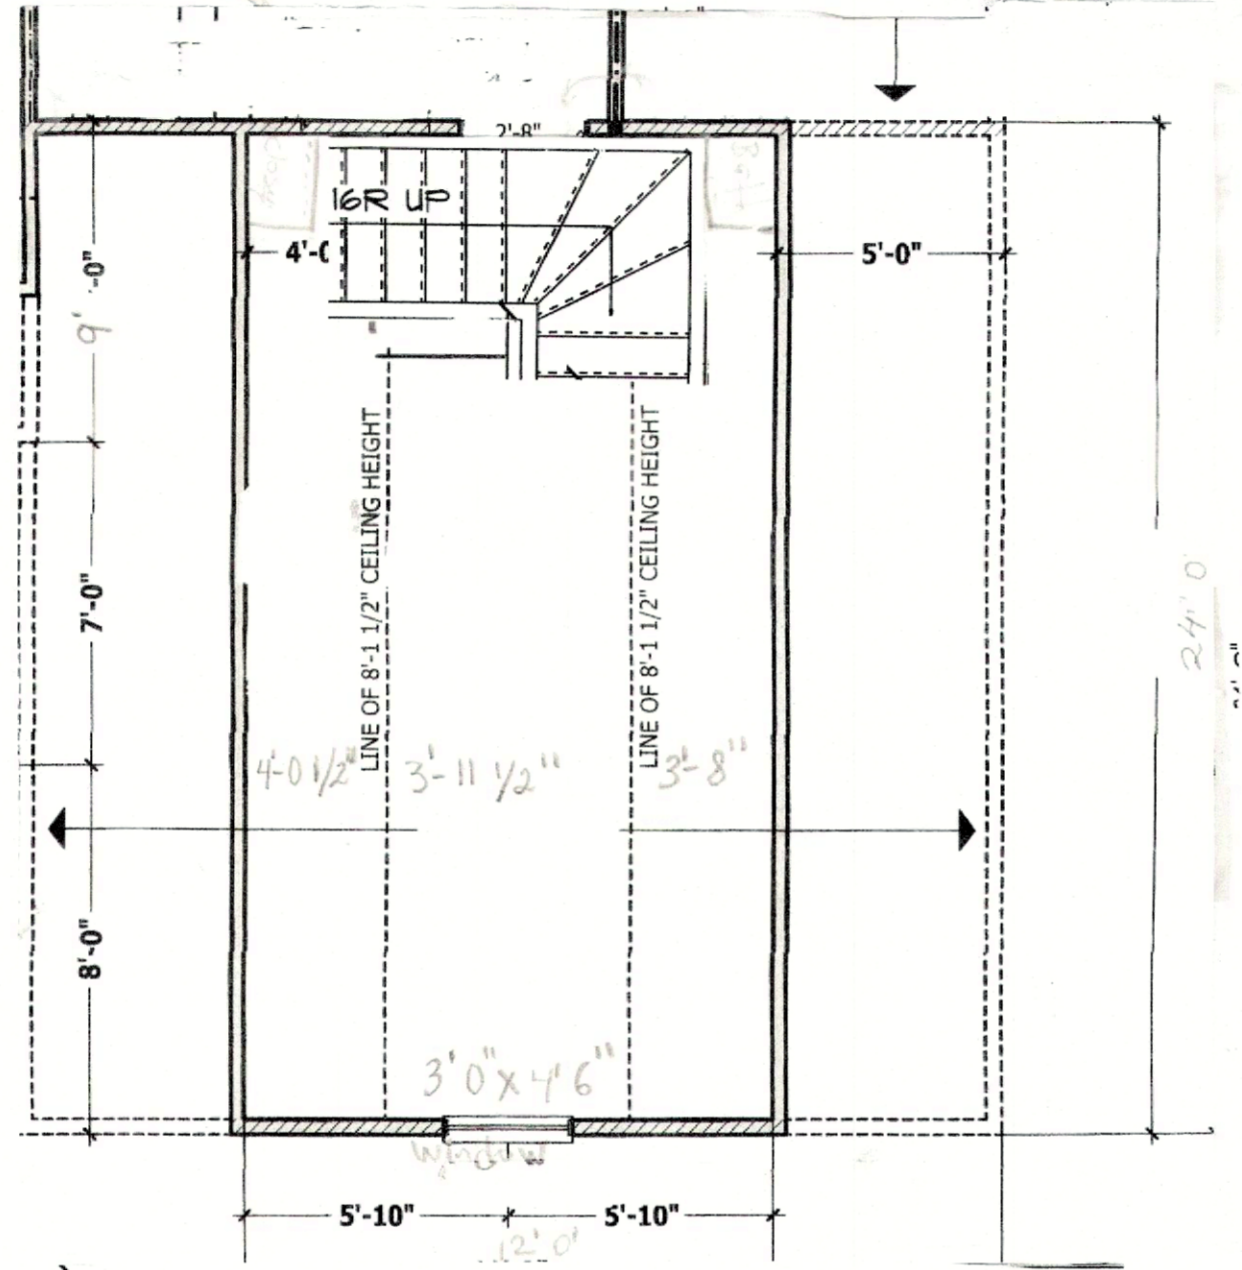



FIRST FLOOR
PLAN

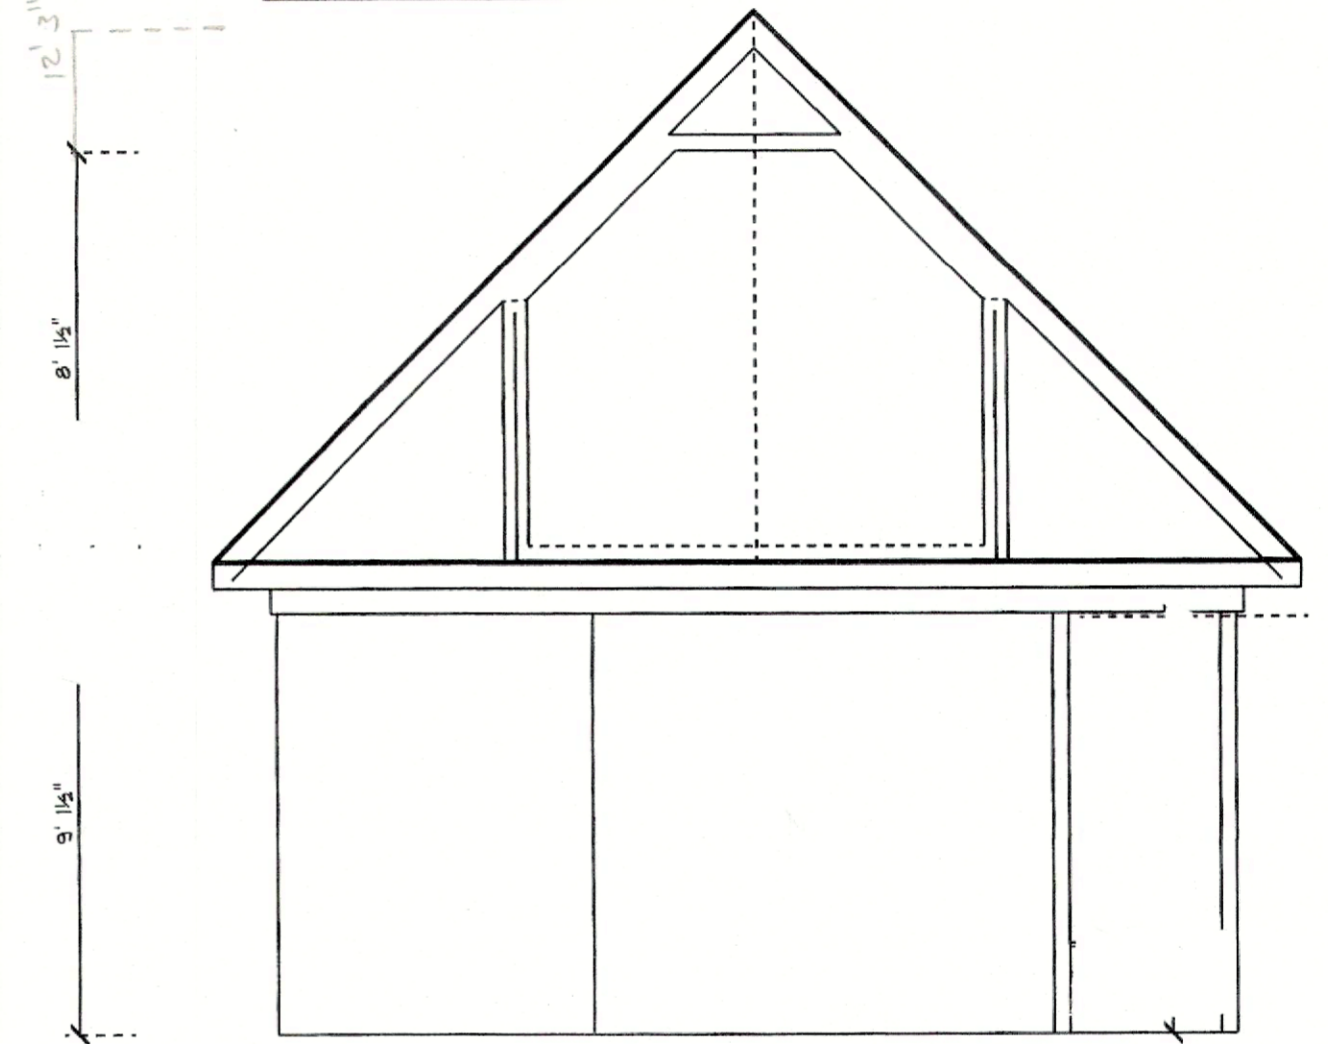

SECOND FLOOR
PLAN

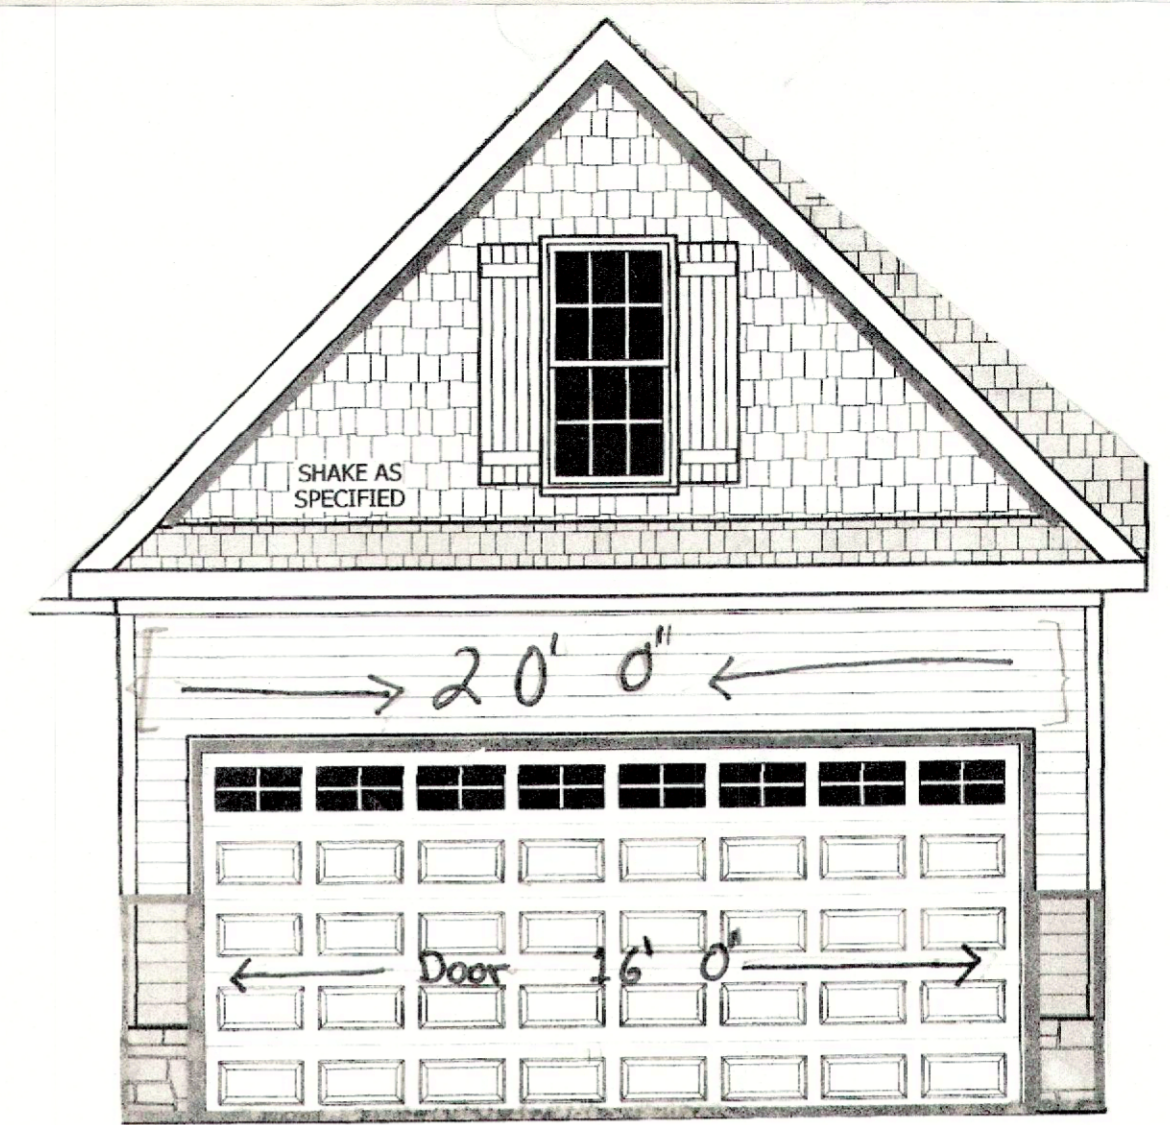

SECTION
DRAWING

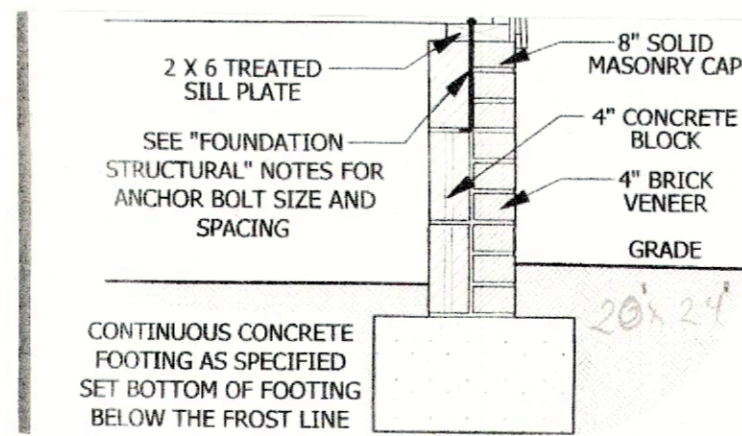

Foundation Footing
1584 Wire Rd Bunnlevel Nc 28323

