

PLANNING PIN




LOT 42
 STANCIU BUILDERS, INC
 DB 3429 PAGE 238
 PIN # 0652249625




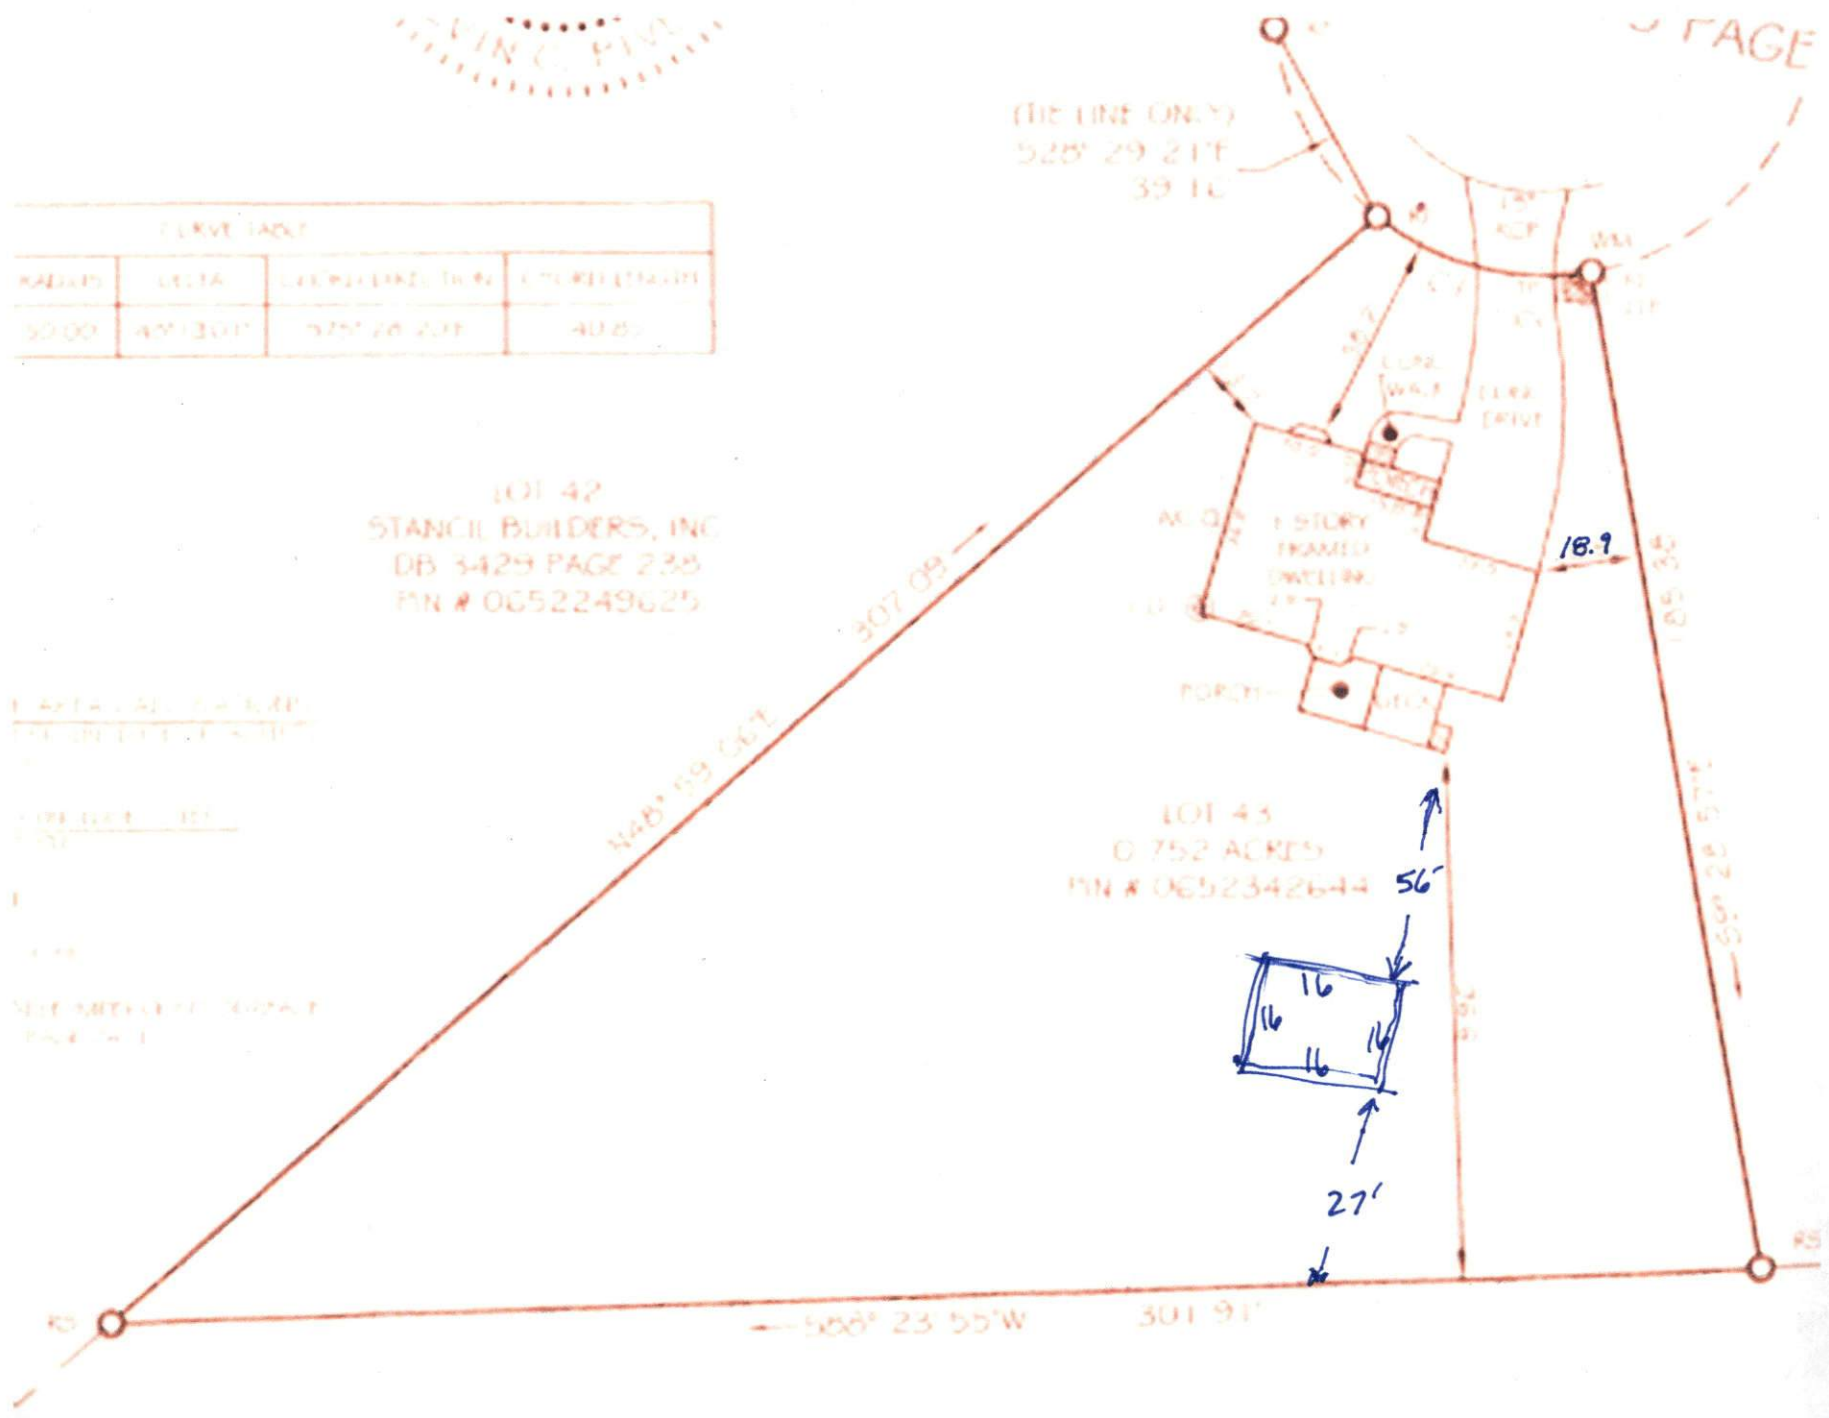

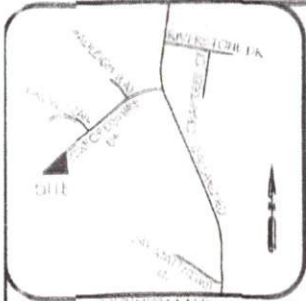

VICINITY MAP
NOT TO SCALE













| CURVE # | LENGTH | RADIUS | DELTA | CHORD DIRECTION | CHORD LENGTH |
|---------|--------|--------|-----------|-----------------|--------------|
| C1 | 42.00' | 30.00' | 48°13'01" | S75°28'20"E | 40.85' |

LOT 42
 STANCI BUILDERS, INC.
 DB 3429 PAGE 238
 PIN # 0652249625

LOT 43
 0.752 ACRES
 PIN # 0652342644


LOT 44
 BRADLEY BUILT, INC.
 DB 3437 PAGE 449
 PIN # 0652344618

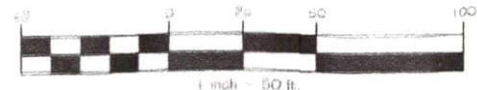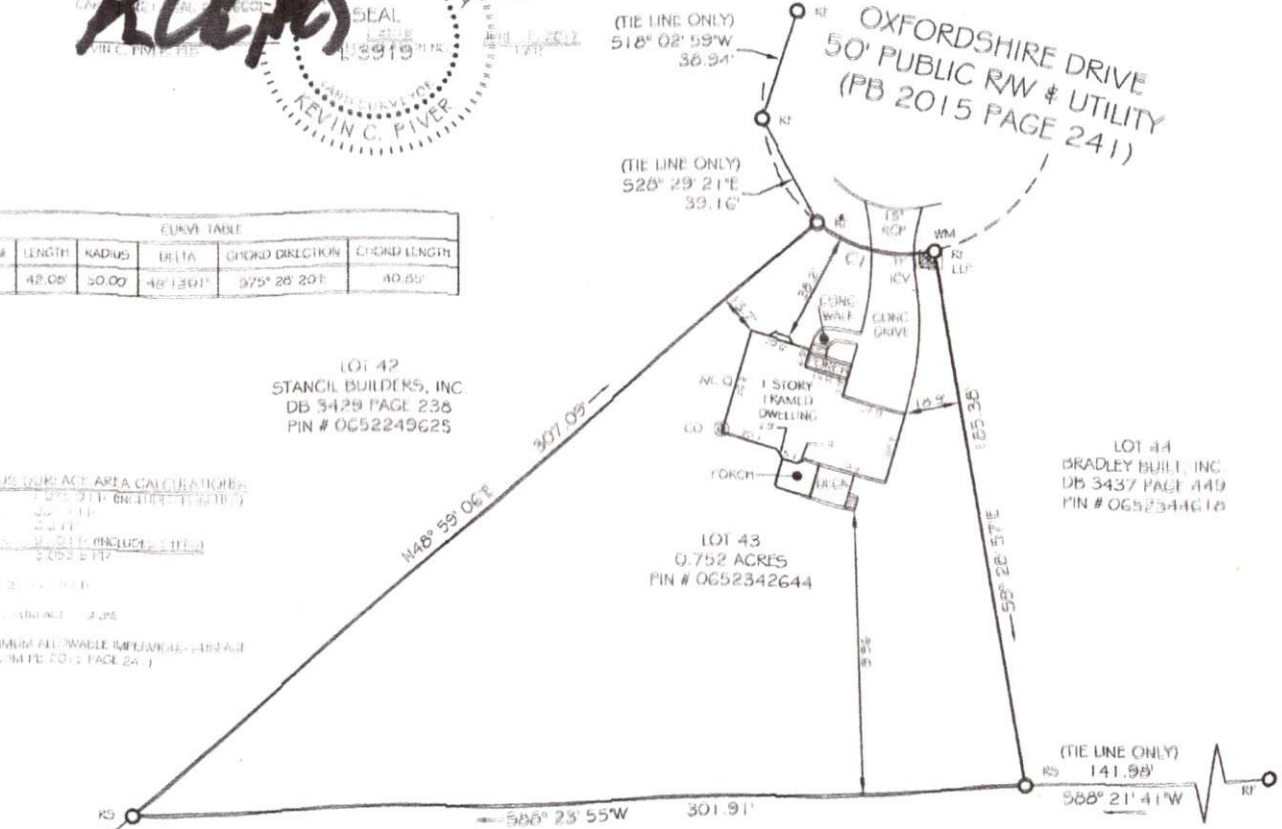

LICENSE # C-3548
 CDK GEOMATICS, P.C.
 1340 SE MAYNARD RD
 SUITE 204
 CARY, NC 27511
 TEL: 919-535-3225
 WWW.CDK-GEO.COM
 INFO@CDK-GEO.COM

PHYSICAL SURVEY FOR
 DANIEL M. PENNINGAN & KIMBERLY JO PENN MAN
 LOT 43 HIDDEN POINTE IN
 345 OXFORDSHIRE DRIVE
 HECTORS CREEK TOWNSHIP, HARNETT COUNTY, NC
 CURRENT OWNER
 STANCI BUILDERS, INC.
 DB 3429 PAGE 238 - PB 2015 PAGE 241

JOB #: 2017.0180
 DATE: JUNE 12, 2017
 SCALE: 1"=50'
 DRAWN BY: MMF
 SURVEYED BY: RSH
 REVISIONS: