


Add screen porch to existing 12x14
deck platform. Gable roof, 8:12 slope

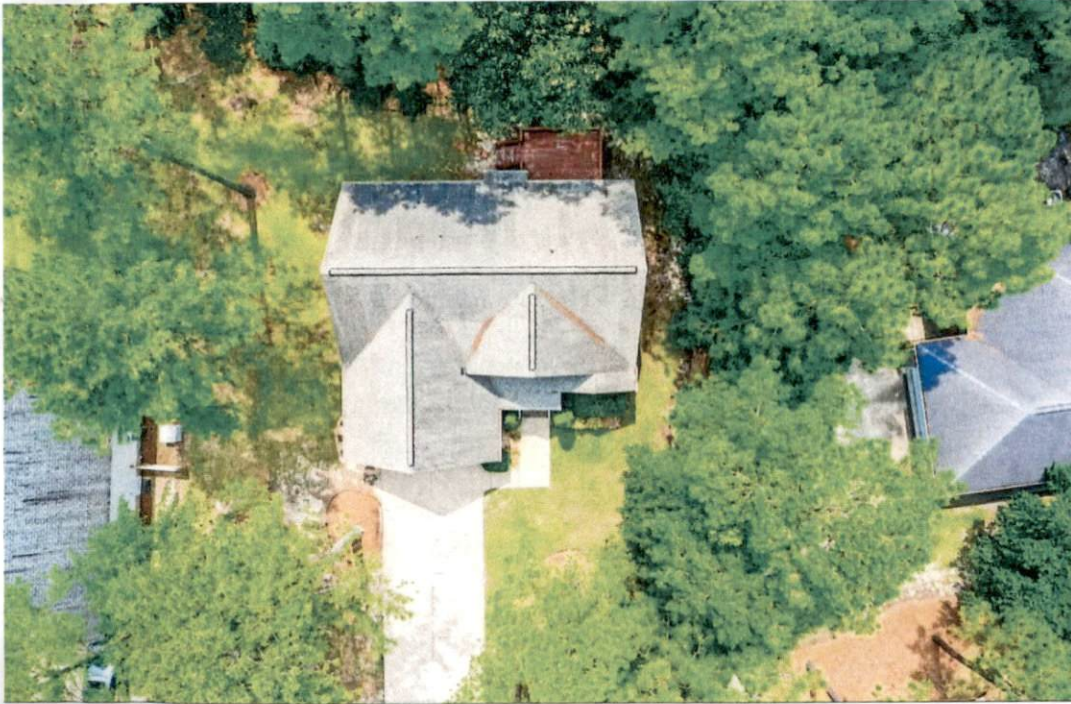

Setbacks:

Deck to rear 25'

Left 10'

Right 10'

Front 35'



8:12 Pitch Gable Roof, 1' overhangs and cornice returns, color theme same as home, aluminum screen porch with built in metal balusters