



Scale
1/4" = 1'

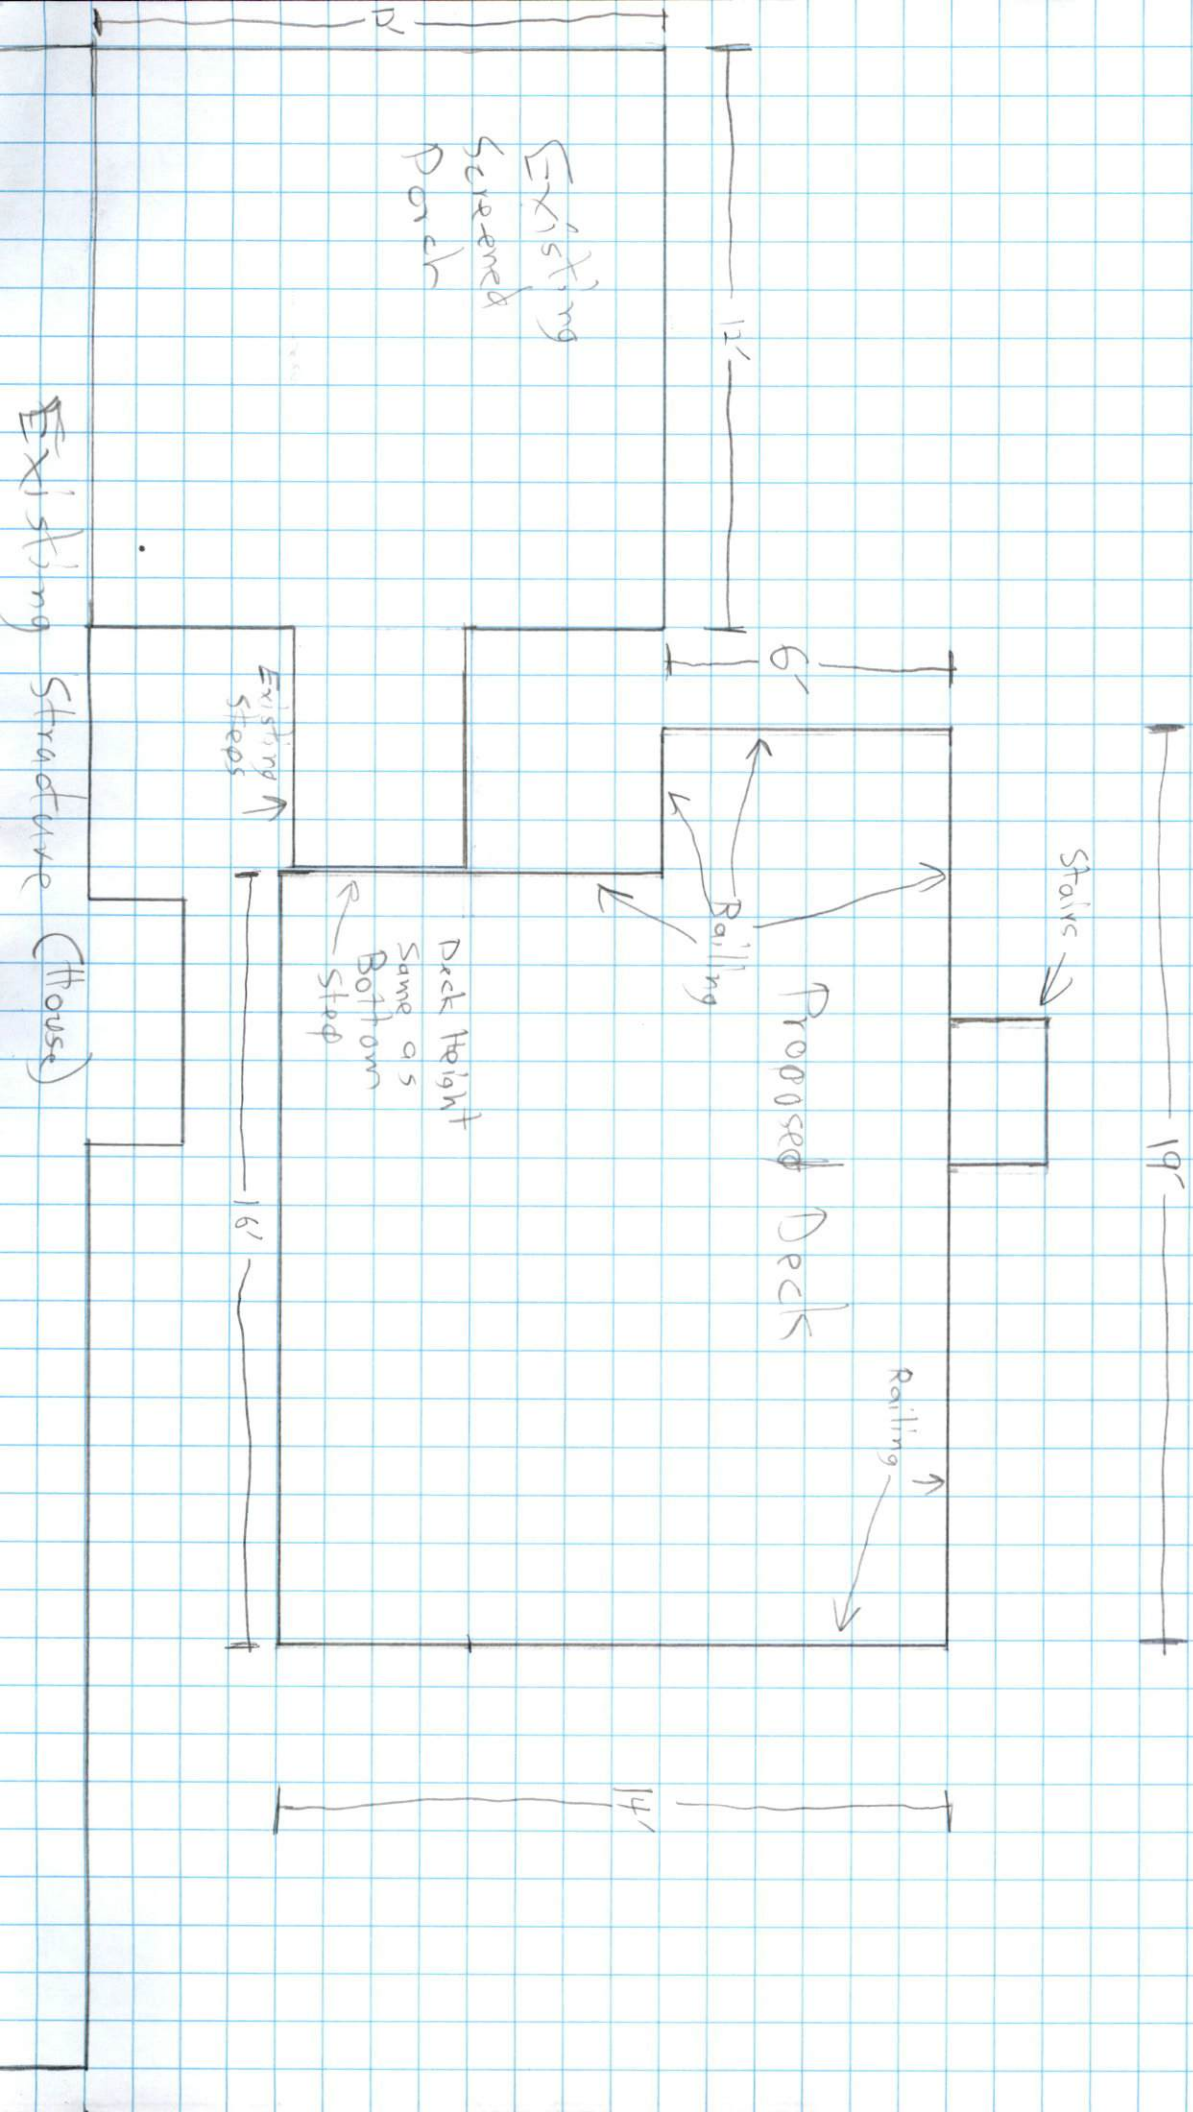

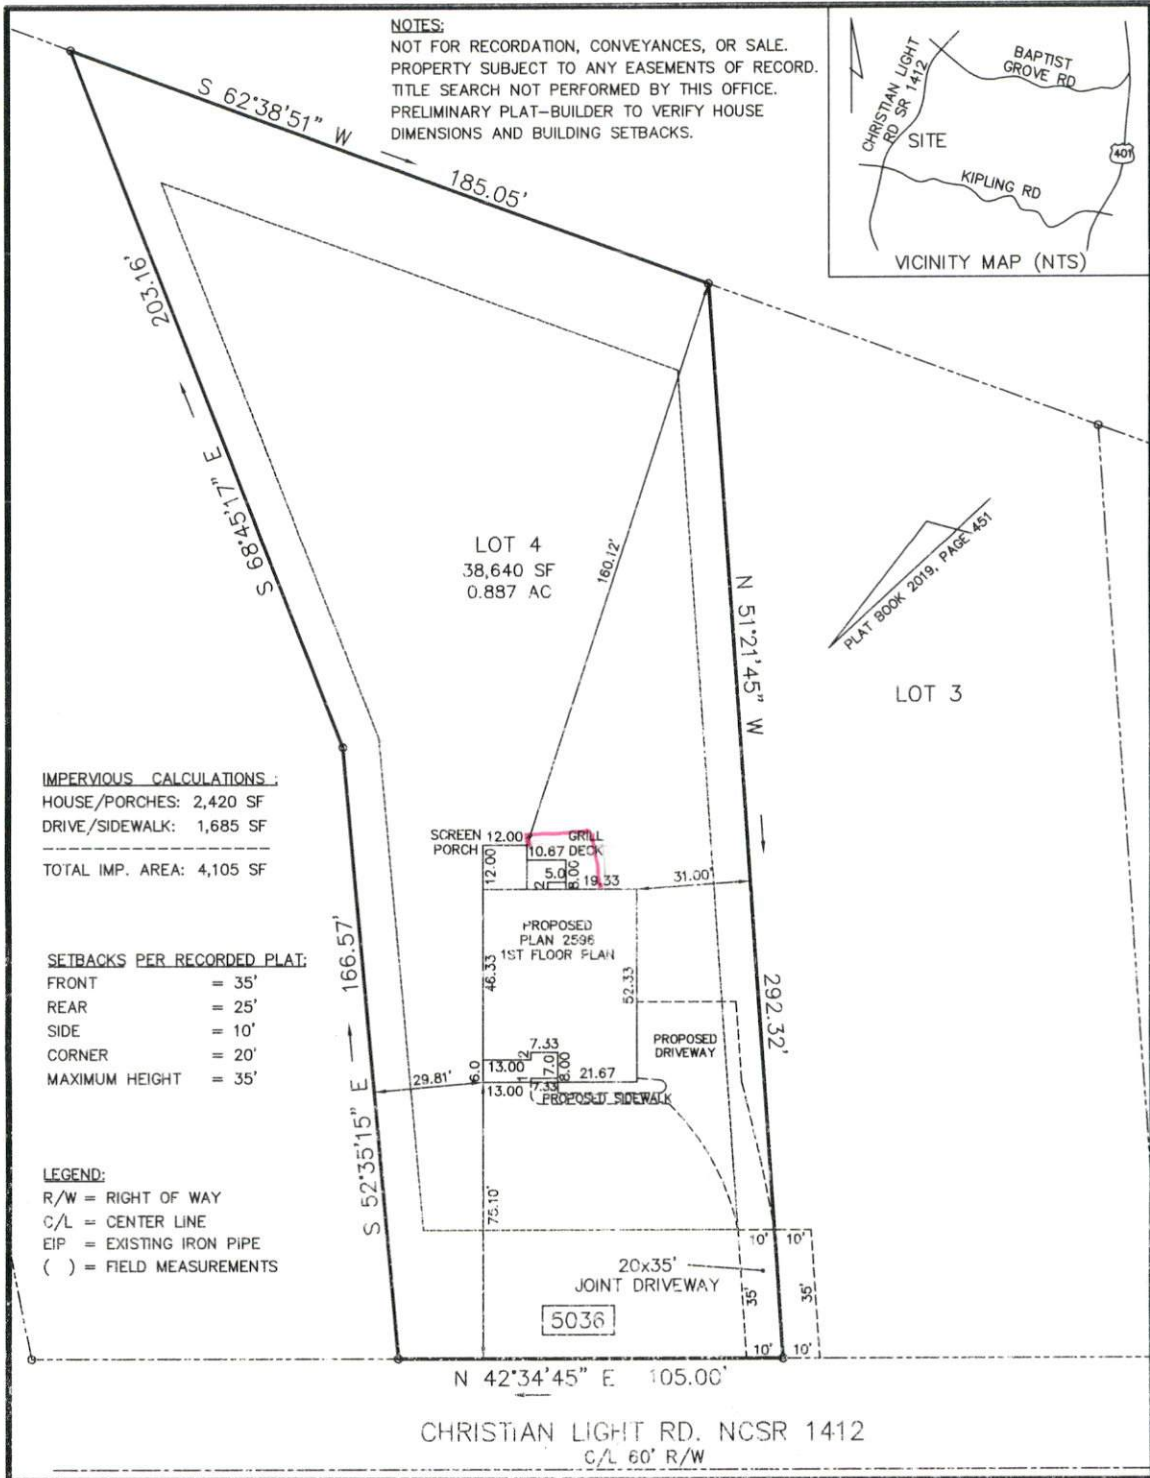

THIS PROPERTY IS NOT LOCATED IN AN AREA DESIGNATED AS HAVING SPECIAL FLOOD HAZARDS ACCORDING TO FLOOD INSURANCE RATE MAP #3720073300 J. EFFECTIVE DATE: MAY 2, 2006.

LOT 4 BLOCK _____ SECTION _____
 SUBMISSION PRINCE POINTE
 RECORDED IN PLAT BOOK 2019 PAGE 451 HARNETT COUNTY REGISTRY
 SAW/MW 2020189

PLOT PLAN

I, SONYA A. WARD, HEREBY CERTIFY THAT THIS MAP IS CORRECT, THAT THE BUILDINGS LIE WHOLLY ON THE LOT, AND THAT THERE ARE NO ENCROACHMENTS OF OTHER BUILDINGS ON THE SAID LOT, EXCEPT AS SHOWN ON SURVEY.

SURVEY FOR: TRIPLE A HOMES, INC
 HECTOR'S CREEK TOWNSHIP HARNETT COUNTY NC
 SCALE: 1" = 40'
 DATE: 09/01/2020
 BOOK #:

WARD SURVEYING SERVICES, PLLC
 LAND SURVEYING & PLANNING
 APEX, N.C. (919) 367-7858