


12X16 storage Building on
 27521
 31 Park Ln Coats NC
 3.5" concrete slab, wood studs
 & trusses every 16" OC, shingles
 roofing & vinyl siding (sand color)

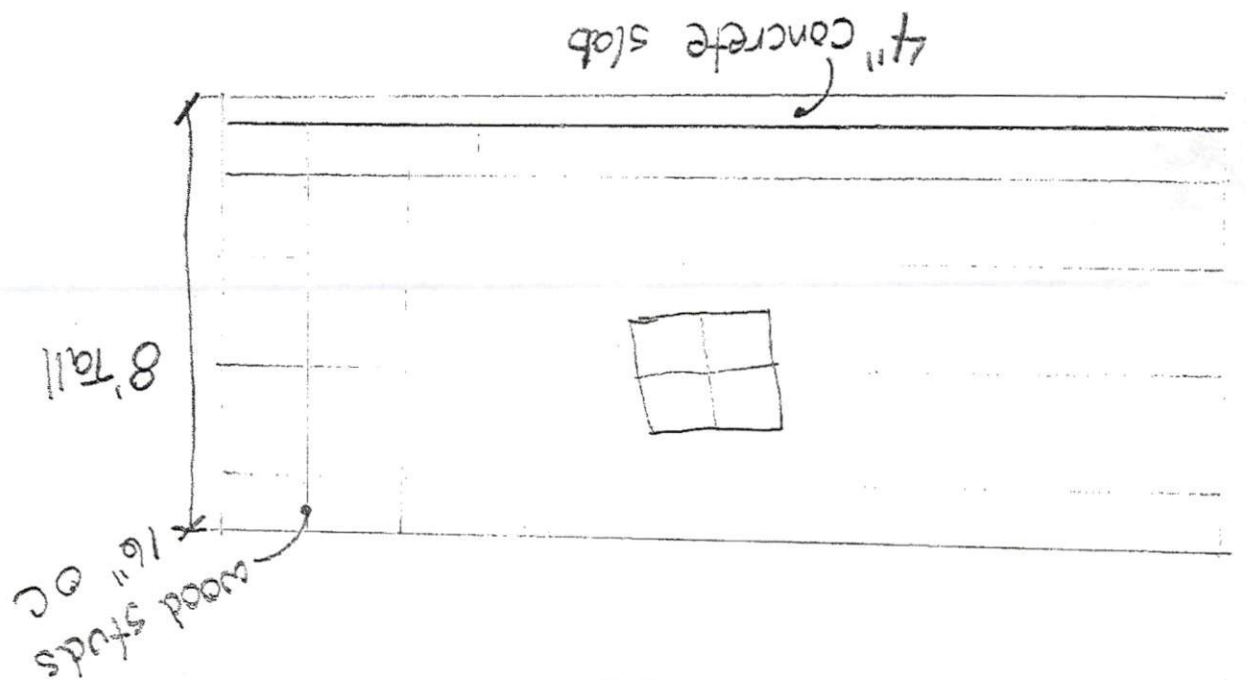

Vinyl
 siding
 (All around)

