


# AA TAKLA ENGINEERING, PLLC Consulting. Design. Efficiency.

Atef A. Takla, PE | 919-358-1758 | ateftakla@taklaengr.com

NC Firm License No. P-1446  
418 Vivaldi Dr. Durham, NC 27712

Project: Town Homes  
Hawk Ridge Dr  
Location: Spring Lake, NC  
Date: 12/21/22  
Company: Starlight Homes  
Care Of: Austin

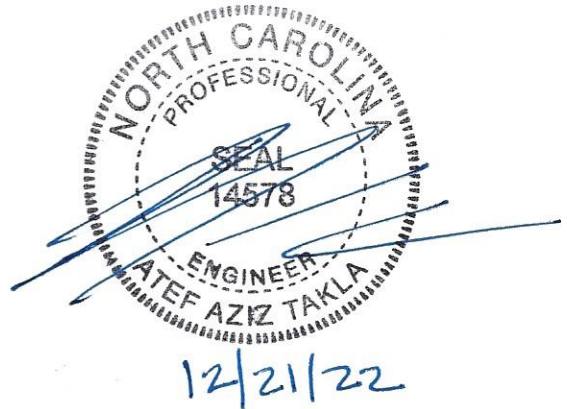

A. Takla prepared this report to address  
THE following items:—

A FOR Town Homes Party Walls Are  
constructed w/ 2-Hr Fire rated  
wall (Two 2 inches Fire core wall  
per UL U 336 OR UL U 337)  
no need for 5/8 inches Gyp board  
Type "x" as shown on detail D/E-14B

\* only Fire retardant Treated plywood  
for roof sheathing 4ft from party  
wall is needed and approved  
by NCRC-2018 Section

NOTE:- on The project plans  
There is no section D  
E14B

Limitations of Inspection: Services provided are in accordance with the standard of practice for structural engineering and within the limits imposed by scope, schedule and budget. The determinations contained in this report are based on conditions observed at the time of the evaluation. No guarantees or warranties, expressed or implied, under this Agreement or otherwise, shall be construed in connection with services provided. Sequencing, shoring, means and methods of construction are considered beyond the scope of this report.