


EXISTING WALLS
 EXISTING WALLS TO BE REMOVED
 NEW WALLS
 NOTE: FIELD VERIFY ALL DIMENSIONS PRIOR TO CONSTRUCTION.

* REMOVE EXISTING DOOR

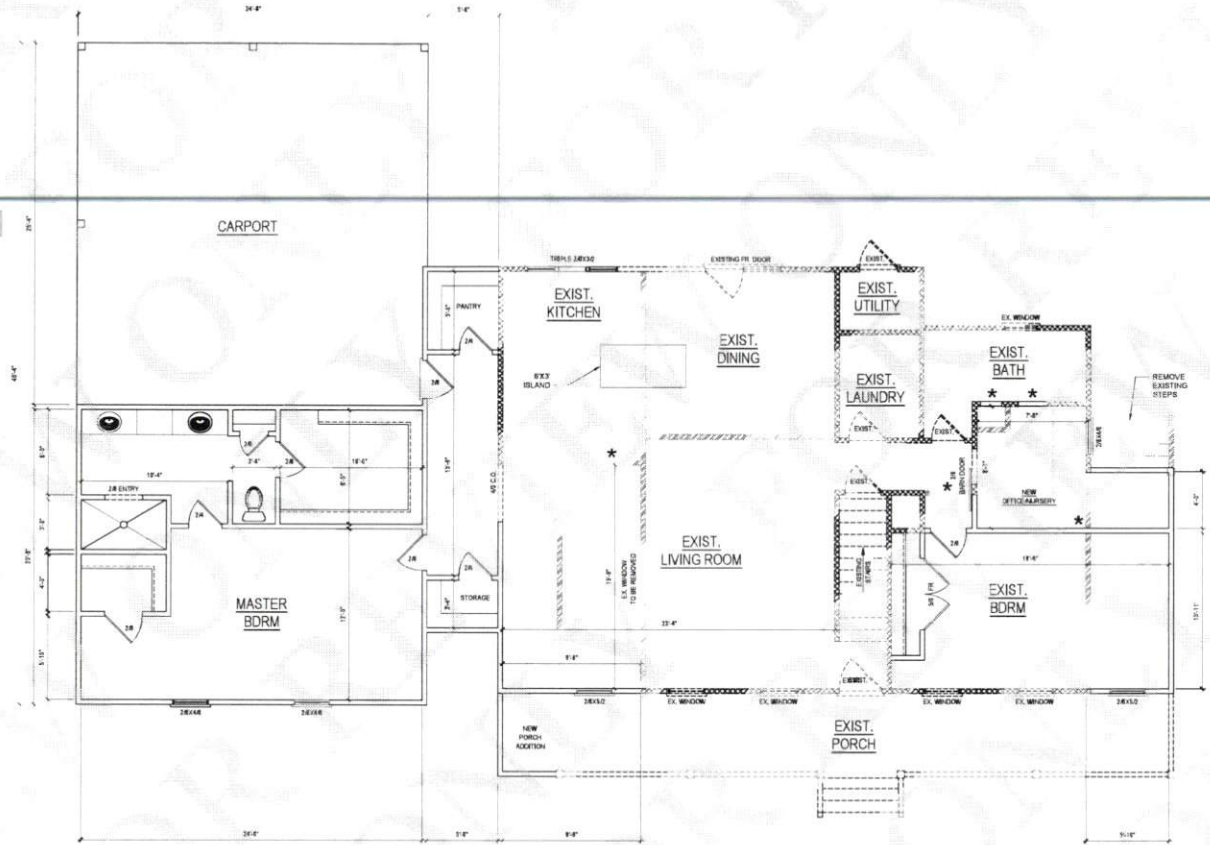


HEATED/HABITABLE SQUARE FOOTAGE	
First Floor Remodel	764
First Floor Addition	646
TOTAL HEATED	1410
UNHTD SQUARE FOOTAGE	
Carport	625
Front Porch Addition	24
TOTAL UNHEATED	649
TOTAL SQ FT	2059

NOTE:
ALL EXTERIOR WALLS
ARE NOMINAL 4" UNO

NOTE:
ALL INTERIOR WALLS
ARE NOMINAL 4" UNO

NOTE:
ALL DIMENSIONS ARE
FRAME TO FRAME

FIRST FLOOR PLAN
 1/4" = 1'-0" CEILING HGT. = 9'-0"

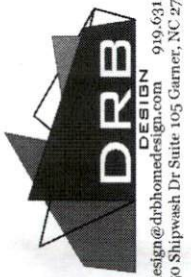

drbdesign@drbhomedesign.com 919.631.5979
 250 Shipwash Dr Suite 105 Garner, NC 27529