




STEPHENSON BUILDERS, INC.

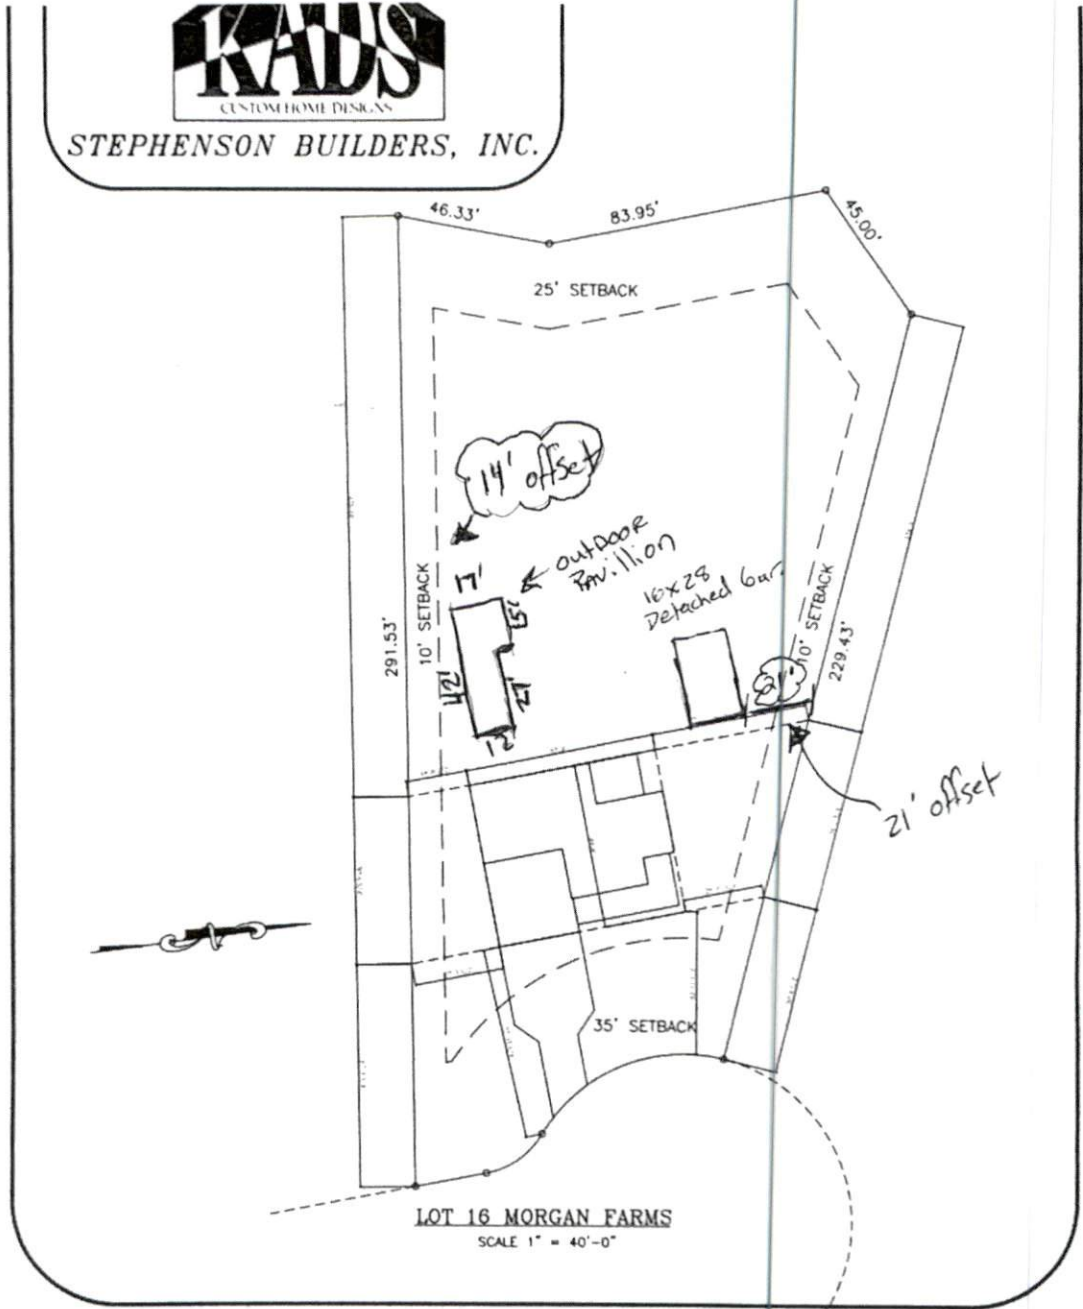

LOT 16 MORGAN FARMS  
SCALE 1" = 40'-0"