


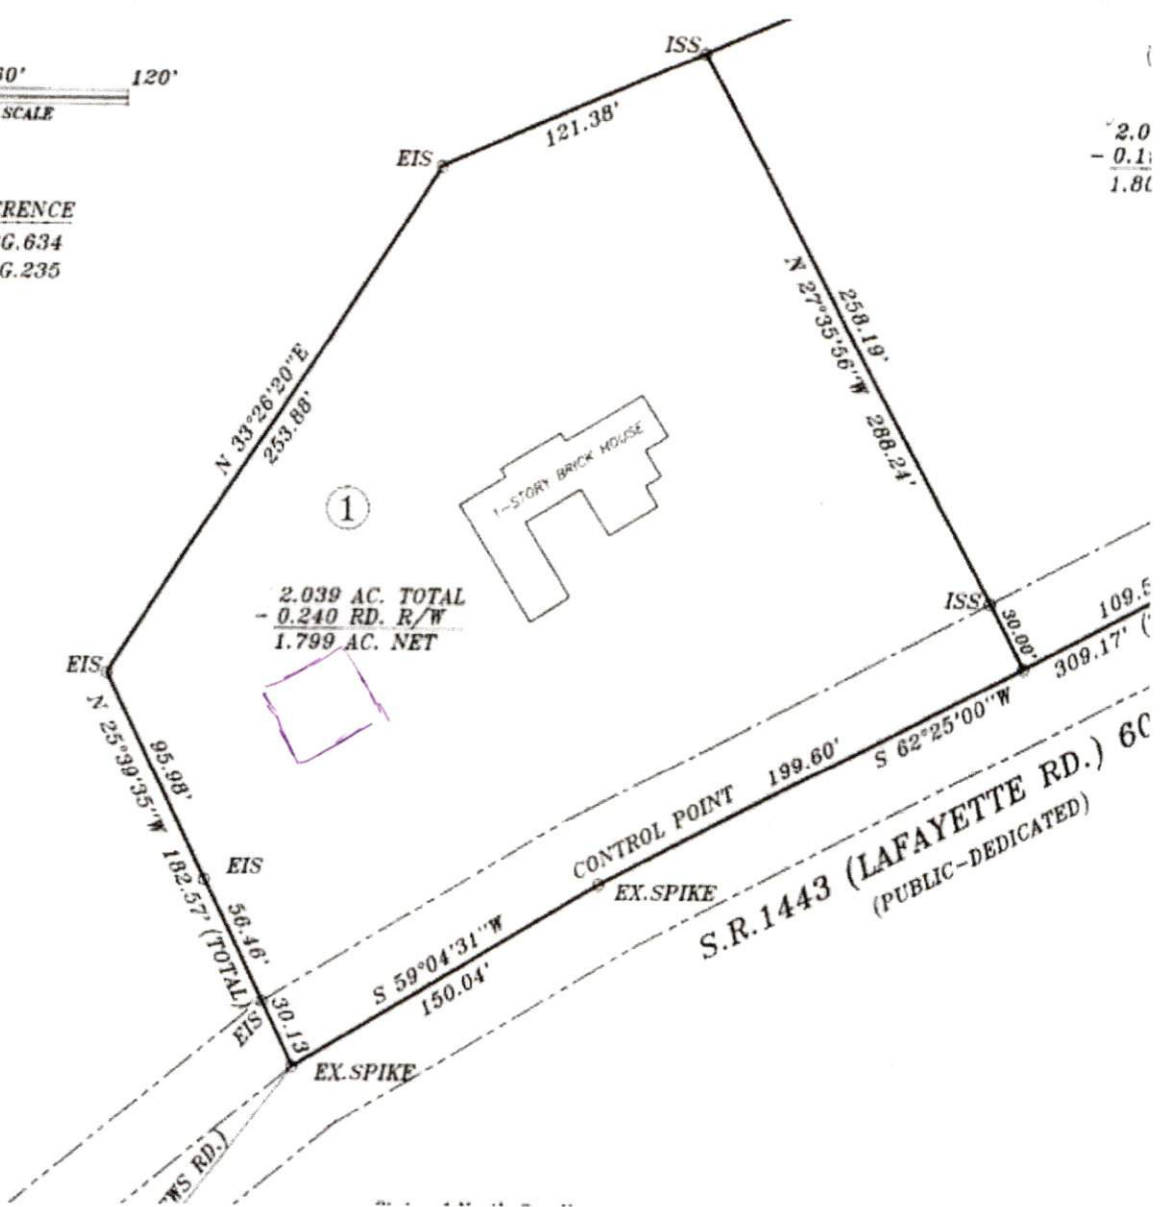

DEED REFERENCE
D.B.767, PG.634
D.B.837, PG.235

2.0
- 0.1
1.80



53 ft from roadside
66 ft from center line
30 ft from property line
18 ft from shelter