


246 Woodland Ridge Dr

LANDING CLEARANCE AS  
REQ'D BY APPLICABLE CODE

(2) 2x8x5/2

2x6 STUDS @ 12" O.C., BALLOON FRAME CONTINUOUS  
FROM FLOOR TO CEILING, TOP @ INDICATED WALLS

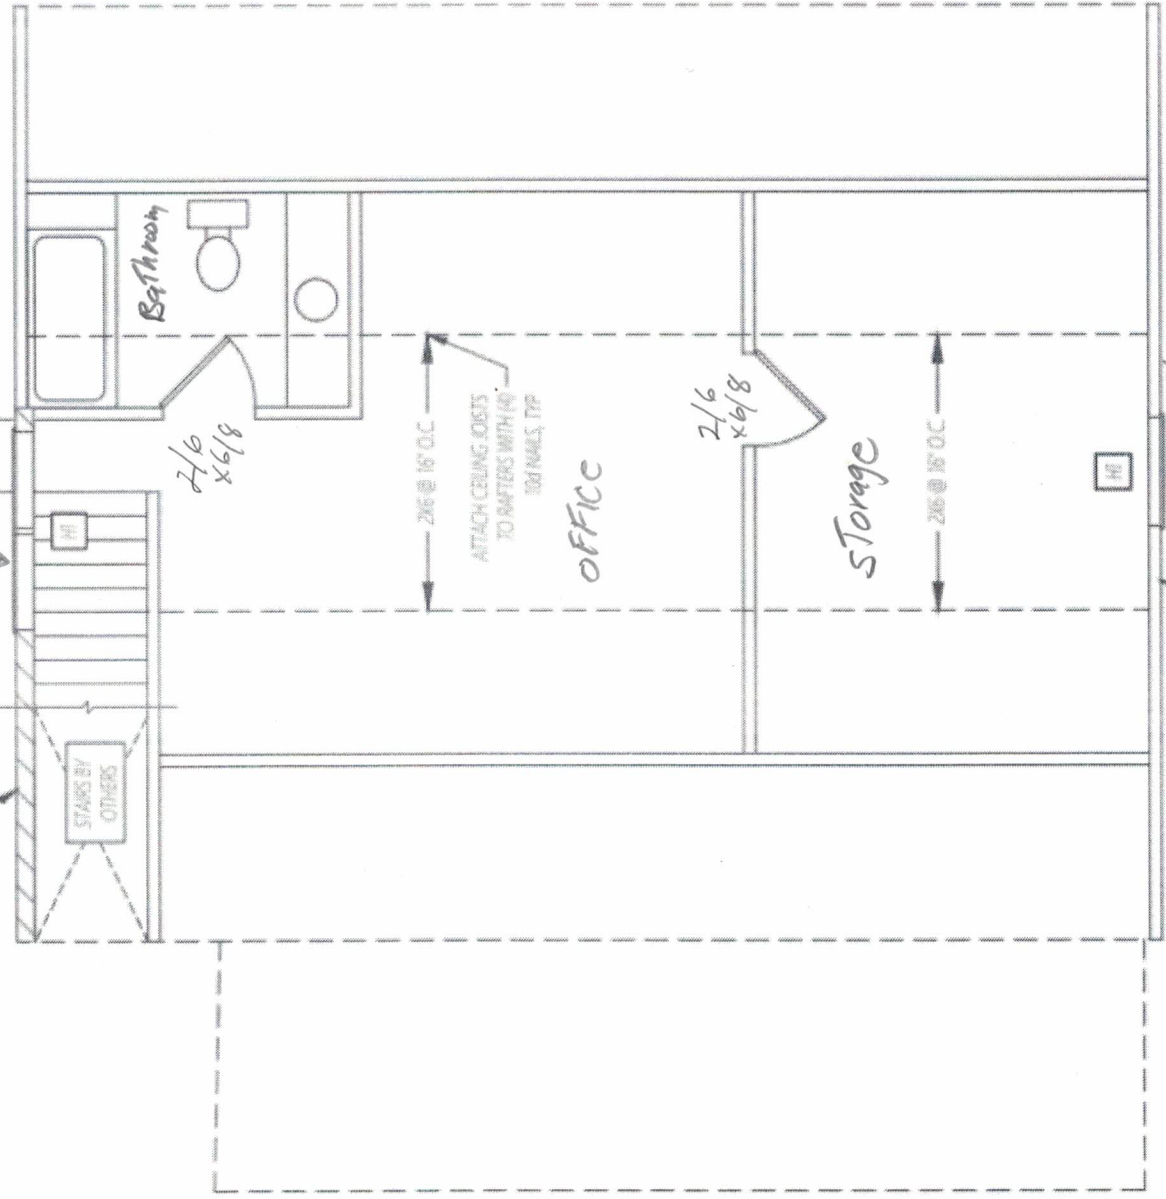

2x8x5/2