


Electrical & Lighting

Lighting Notes

1. LED 96W 5000K 10,000 Lumen Fixtures
2. Spaced 4' from walls on each side with a center row
3. Spaced every 6 feet up each wall
4. There are six rows of three lights each. Wire bottom three rows in one switch and top three rows on second switch

Electrical Notes

1. Receptacles all Quad with two 20A and 2 220V
2. Height should be 44" off floor – standard backsplash height for a base cabinet
3. Spaced every 6 feet up each wall
4. Two in ceiling – centered every 15'

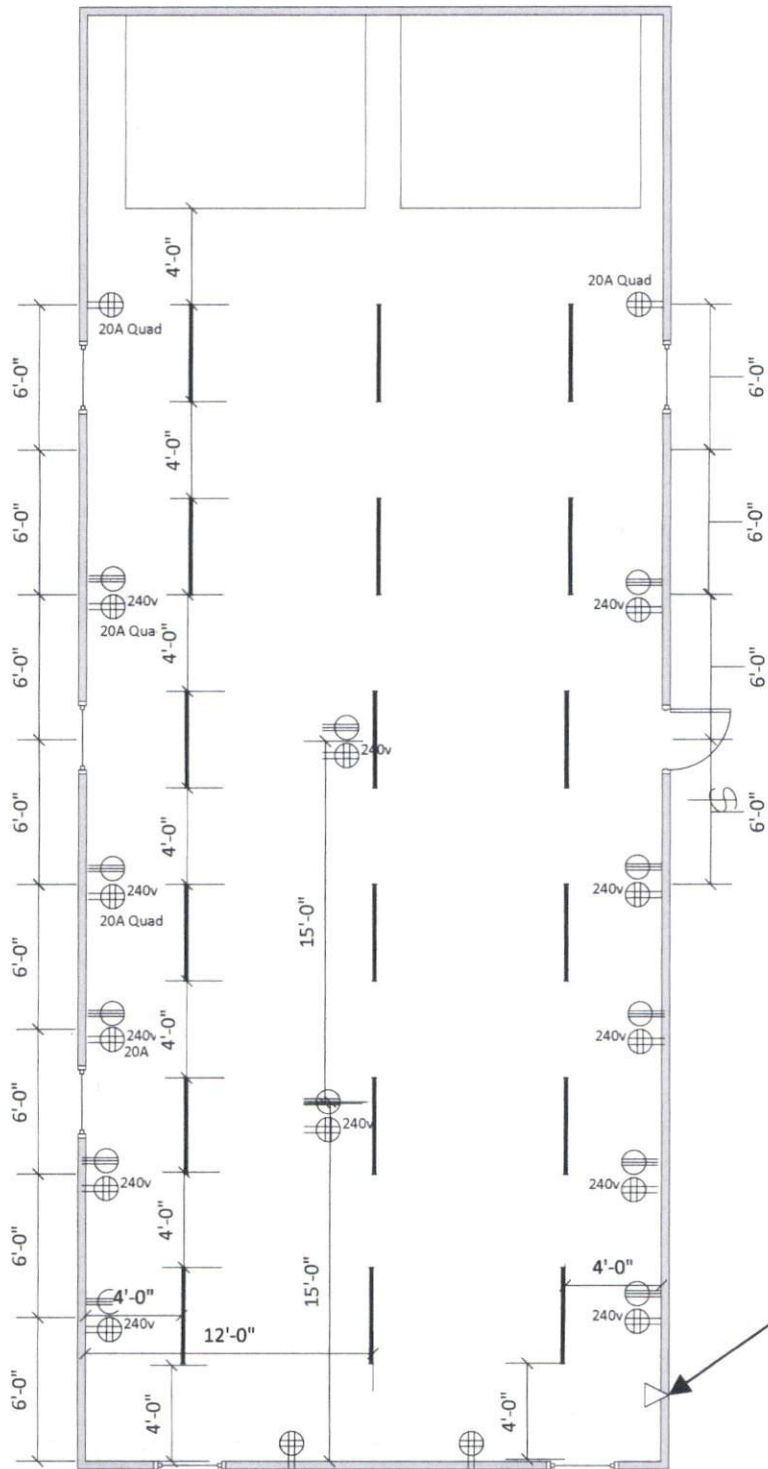

Breaker box and telecom?