



3

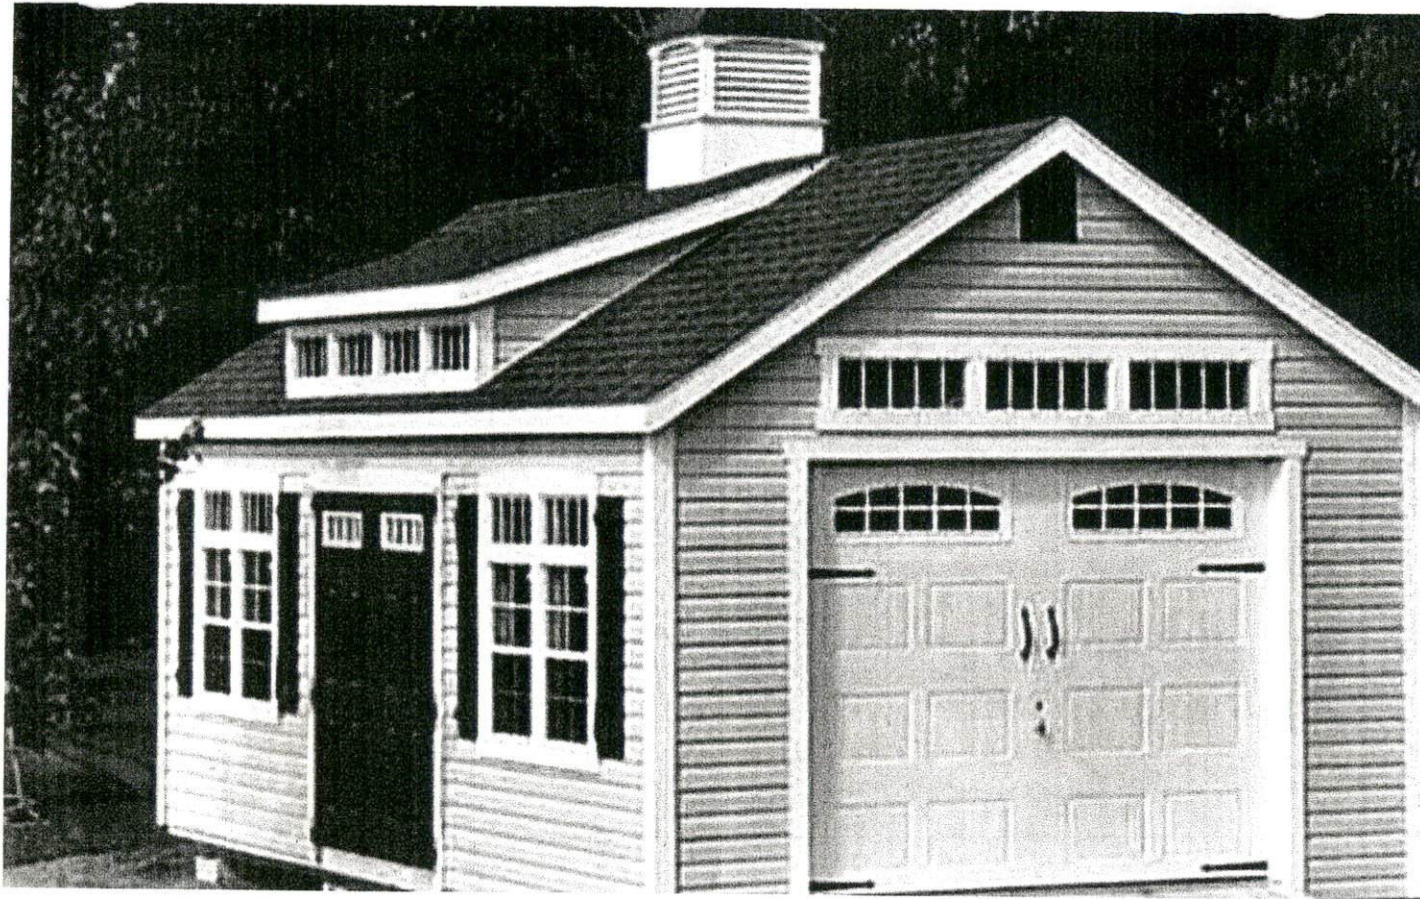

Roof and ceiling framing must be per NCRC2018 spans and sizing/spacing. All door and windows must have headers. Building must be bolted to foundation per code.

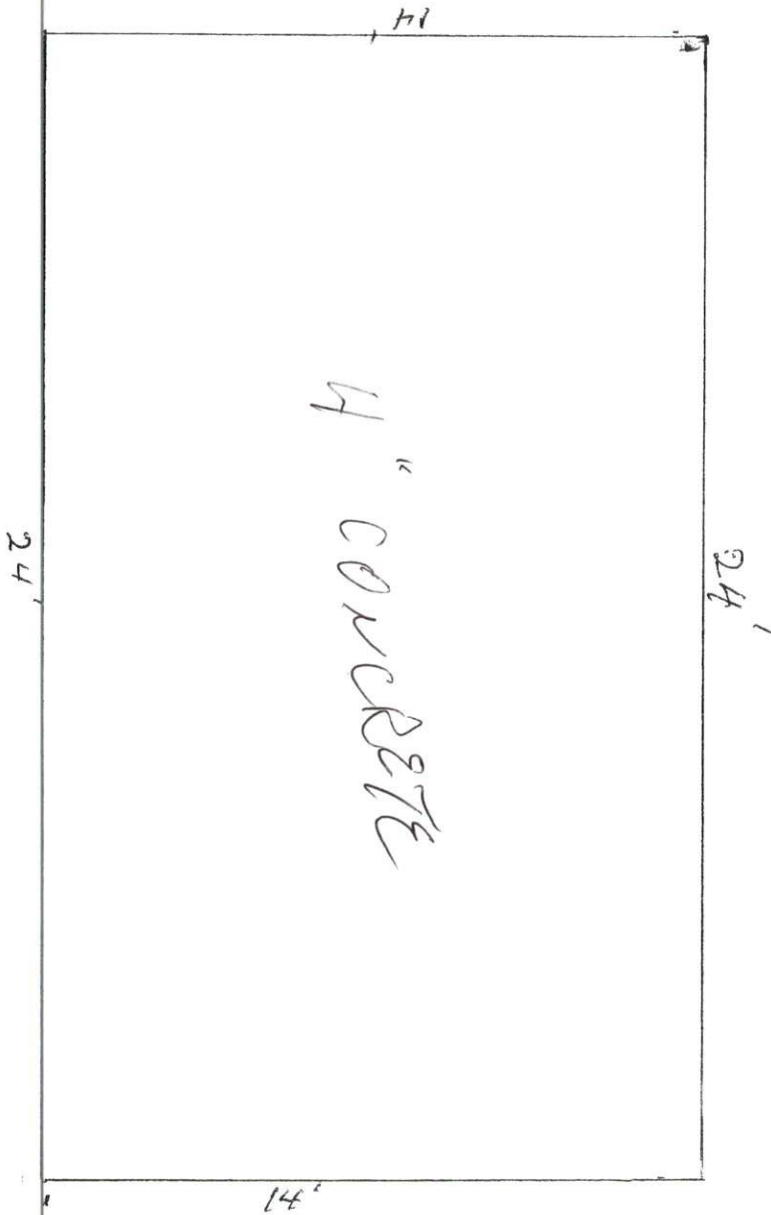

1 = 2/3
")

