
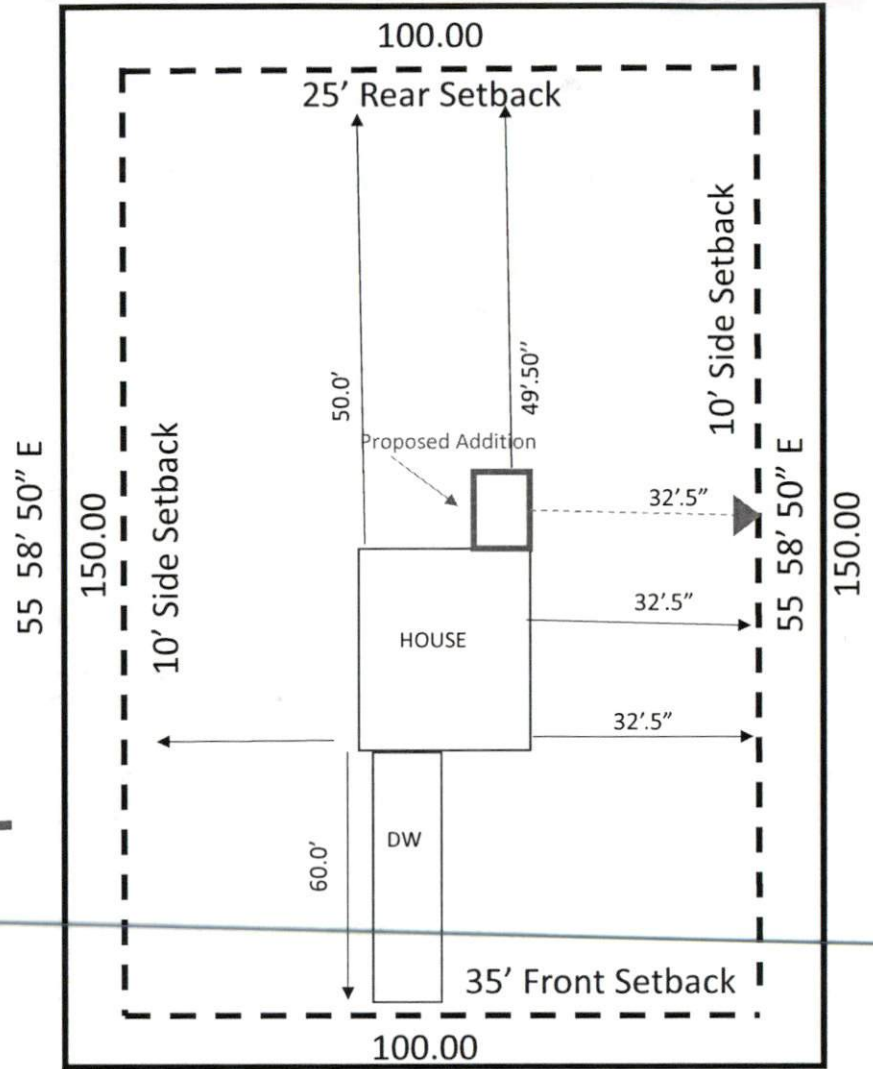


Building Setbacks  
 Front: 35'  
 Rear: 25'  
 Side: 10"  
 Side: 10'

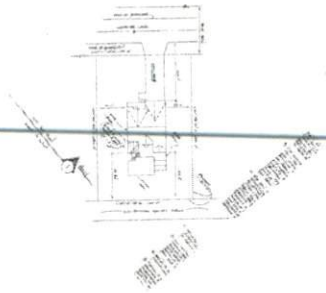

NOT TO SCALE