


Richmond
3797 Rawls Church Rd.
Fuquay-Varina, NC 27526

N 85°25'00"W 125.00'

S 00°14'12"E 477.76'

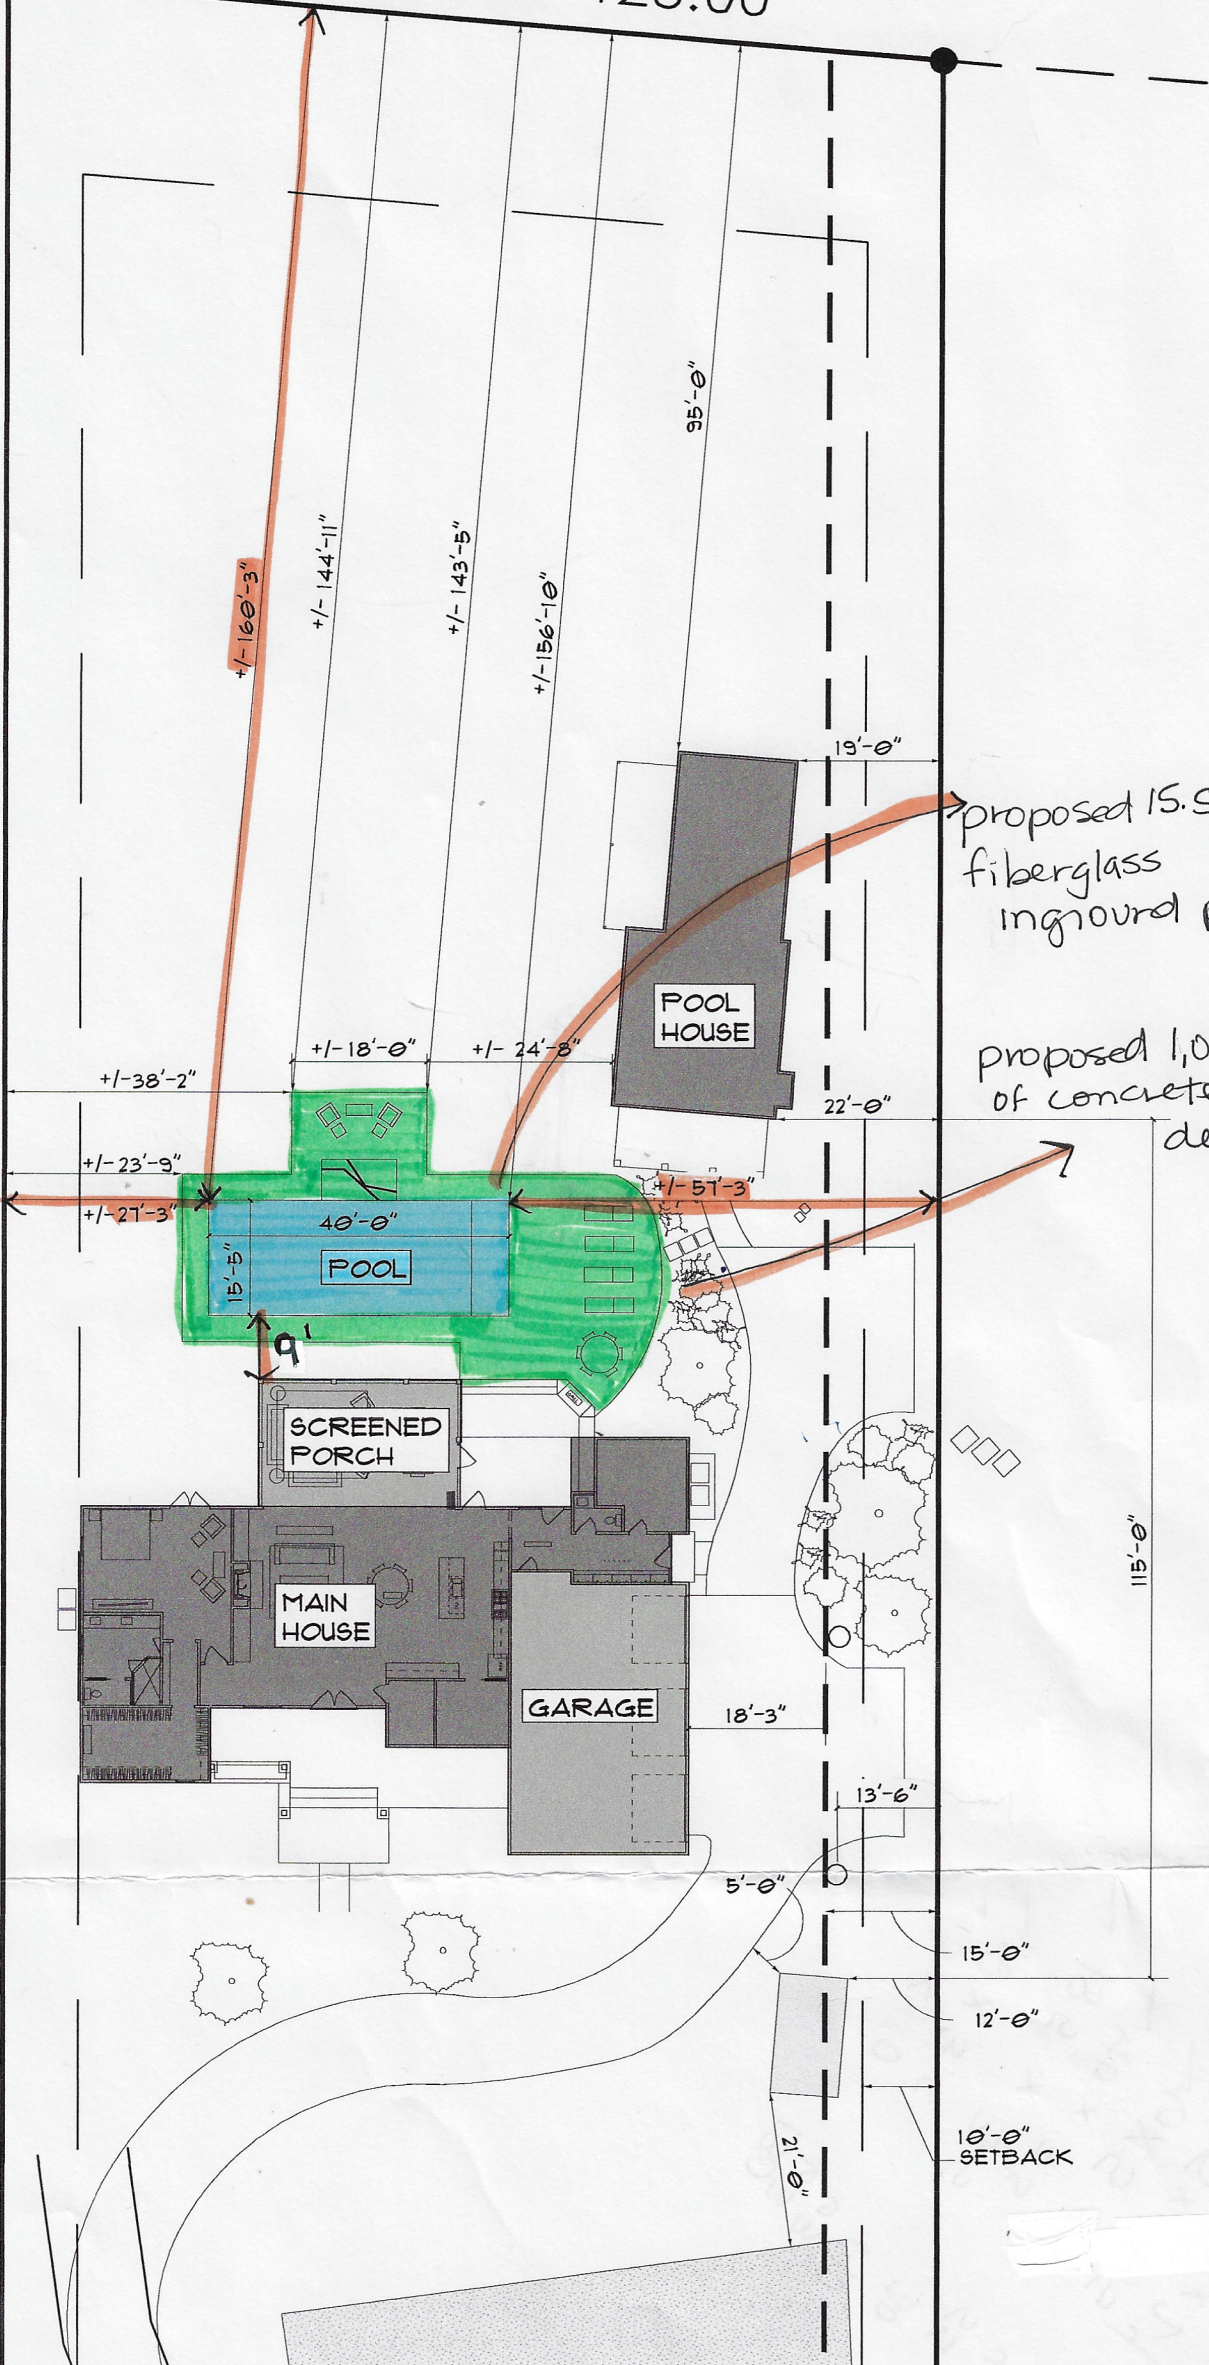

proposed 15.5' x 40'
fiberglass
inground pool

proposed 1,015 sft
of concrete
decking