


258 WILLOWCROFT

CABANA

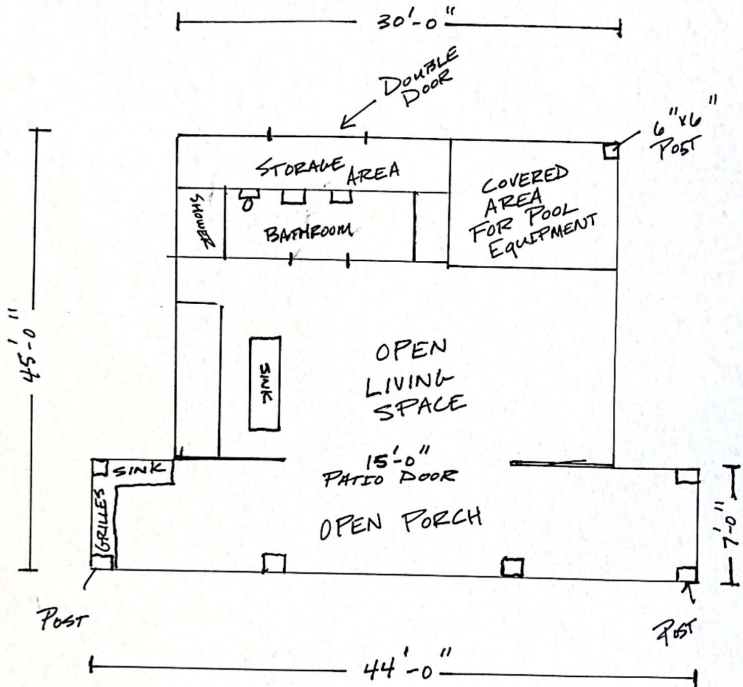

NOTES:

- MONOLITHIC SLAB
- 2"x6"x105" WALLS
- 2"x4" RAFTERS STEEL FRAMED
- 2"x10" HEADERS
- 2"x10" RIDGE BEAM