


HEADER: (3) 2X10 ON
DBL JACKS (DSP'S
BTW WINDOWS)

2ND FLOOR CEILING FRAMING PLAN

SCALE: 1/4" = 1'-0"



ENDURE ENGINEERING, PLLC (P-2652)
2309 FURLONG PL., EASTOVER, NC 28312
(910) 850-4043
www.endureengineering.com

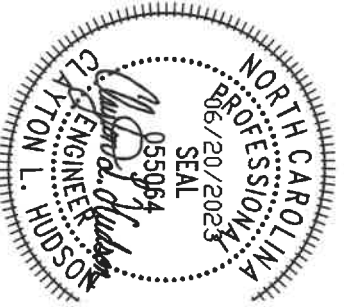

PROJECT DETAILS

CLIENT: WHITTENTON BUILDERS
CLIENT EMAIL:
SCOPE OF WORK: STRUCTURAL LETTER
ADDRESS: 61 ROCK RIDGE PLACE
COATS NC 27521

PROJECT #

23-7-5-2

SHEET #

21 1M