


Legend

- Foundation
- Helical Pile
- Door
- Window


Reference

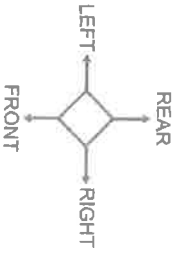

Note

-Helical Pile capacity: install to 25 kips minimum.

1.4.22

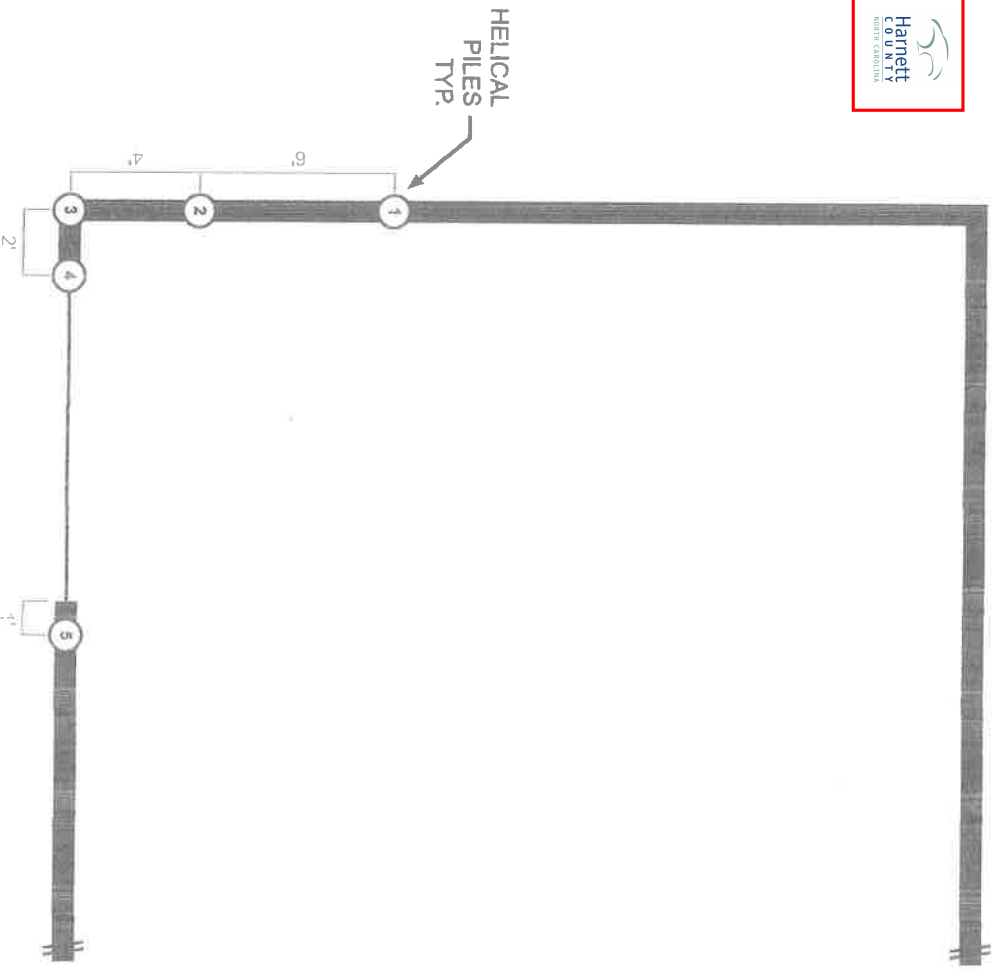

NOTE: ALL DIMENSIONS WERE PROVIDED BY CONTRACTOR

Job Number: GFE-22-5

Charles Smith - 2530 Norrington Rd Lillington, NC 27546

Ground Force Engineering, PLLC
4122 Bennett Memorial Rd Suite 300
Durham, NC 27705

Created By:
Clay Wagner - Engineering Manager
Phone: (984) 484-0495
Date: 1-4-22

Client:
Foundation Solutions LLC DBA Ram Jack
4122 Bennett Memorial Rd. Suite #304
Durham, NC 27705

