


- Legend**
- Foundation
 - Helical Pile
 - Door
 - Window

Reference

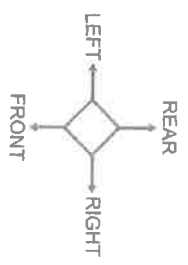


Note

-Helical Pile capacity: install to 25 kips minimum.



1.4.22

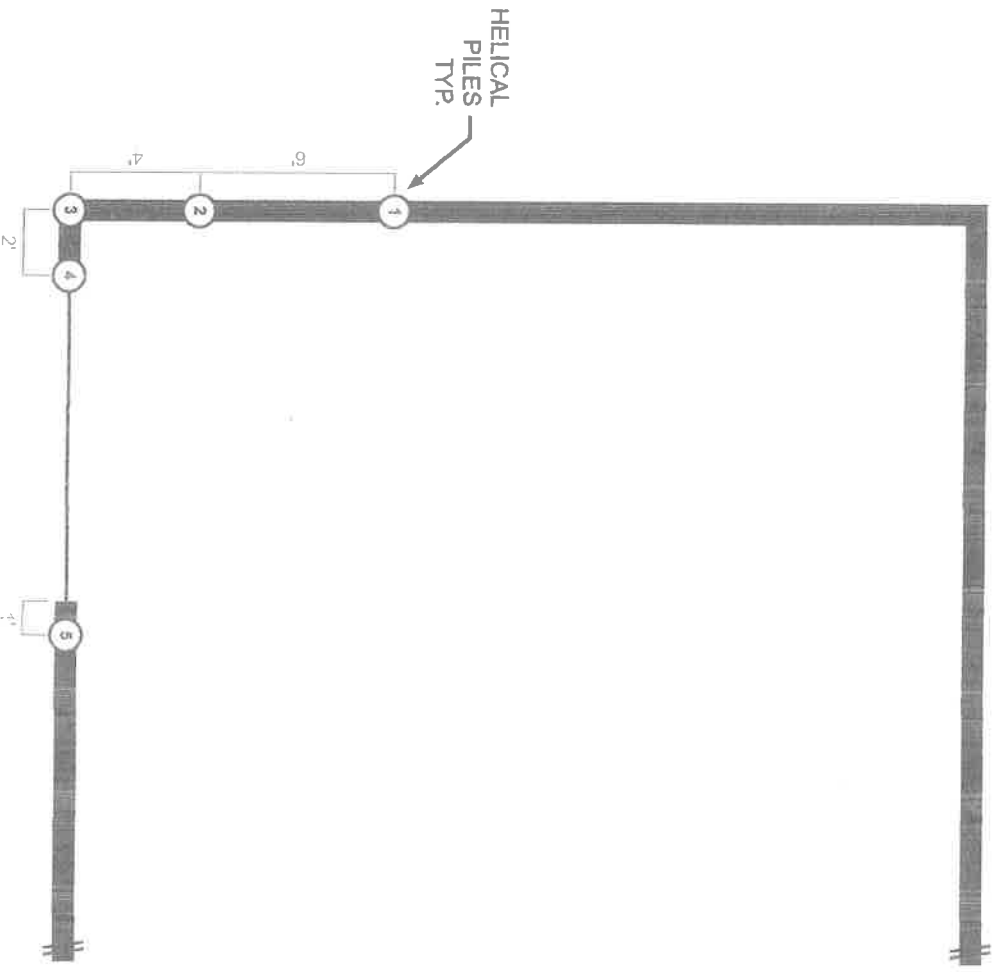

NOTE: ALL DIMENSIONS WERE PROVIDED BY CONTRACTOR

Job Number: GFE-22-5

Charles Smith - 2530 Norrington Rd Lillington, NC 27546



Ground Force Engineering, PLLC
 4122 Bennett Memorial Rd Suite 300
 Durham, NC 27705

Created By:
 Clay Wagner - Engineering Manager
 Phone: (984) 484-0495
 Date: 1-4-22

Client:
 Foundation Solutions LLC DBA Ram Jack
 4122 Bennett Memorial Rd. Suite #304
 Durham, NC 27705