

ELECTRIC METER →

JULIET & LAZARO RAMOS  
835 COACHMAN WAY  
SANFORD, N.C. 27332

HOUSE

53'

ACCESS  
(PUMP CONCRETE)

EXISTING WOOD DECK

EXISTING WOOD DECK

GRASS

DECK STEPS


DECK STEPS

GRASS

GRASS

25'

PROPERTY LINE

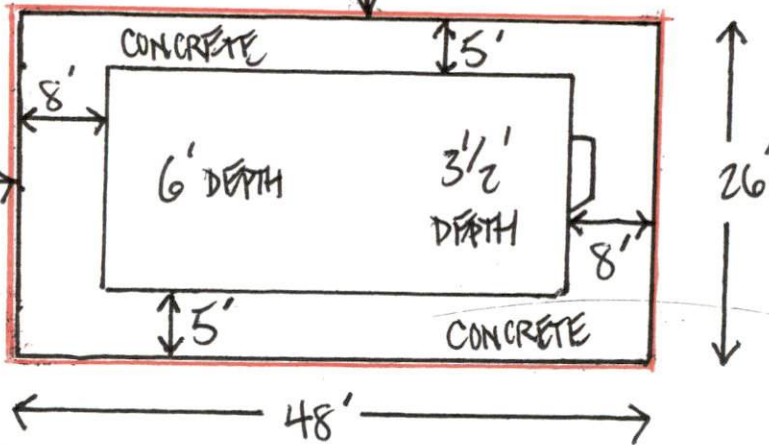

16' X 32' GRECIAN POOL  
RED INK INDICATES  
FENCE LOCATION