

HARNETT

760
776
784

Creeksville Church Road

Trees

428.3 ft

Trees

38x100

73.9 ft
Driveway


116.6 ft

74.6 ft

Trees

Cumberland line

755

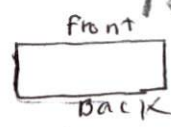

Cumberland