


VICINITY MAP (N.T.S.)

LEGEND		CURVE	RADIUS	LENGTH	CHORD	CH. BEARING
NTS	NOT TO SCALE	C1	50.00'	54.34'	51.71'	N 84°21'00"W
EIP	EXISTING IRON PIPE					
PP	POWER POLE					
W/M	WATER METER					
TB	TELEPHONE BOX					
IPS	IRON PIPE SET					
CPBL	TRANSFORMER					
CTV	CABLE TV BOX					
L. POLE	LIGHT POLE					
OHPL	OVERHEAD POWER LINE					
F.E.S.	FLARED END SECTION (PIPE)					
RCP	REINFORCED CONC. PIPE					
B.O.C.	BACK OF CURB					
F.H.	FIRE HYDRANT					
C-O	SEWER CLEAN OUT					
EIS	EXISTING IRON STAKE					
M.H.	MANHOLE					
ECM	EXISTING CONCRETE MONUMENT					
P.K.	PARKER KALON NAIL					




SHELBY J. HORTON

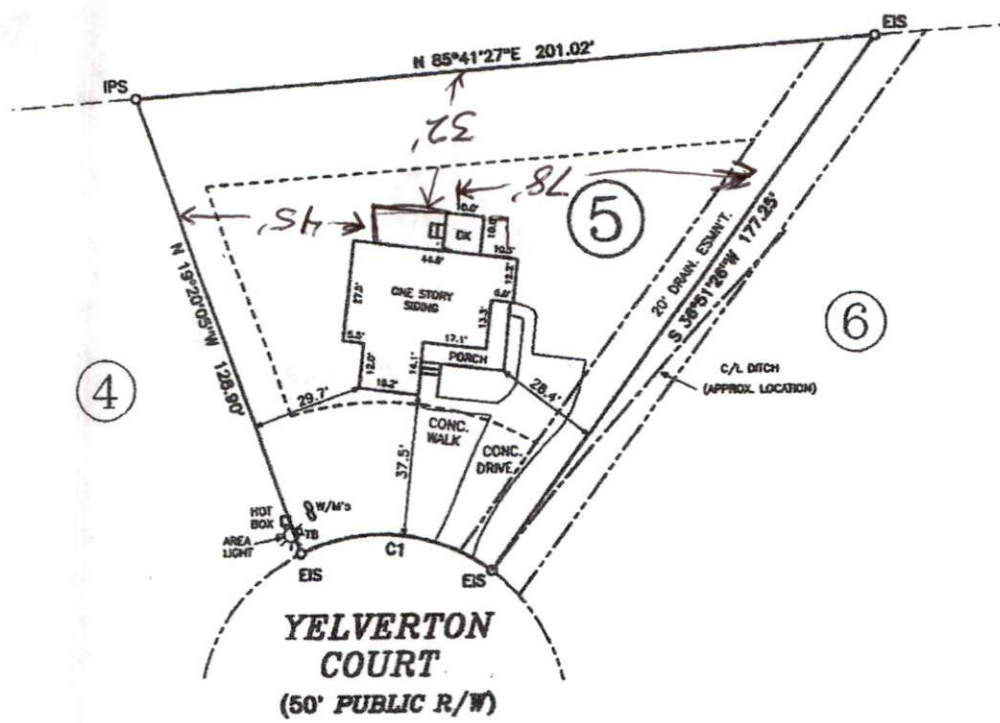

YELVERTON COURT
(50' PUBLIC R/W)

NOTE: SHOWN IS LOT 5 OF TAYLOR POINTE S/D
REF: MAP #2005 PG.77
AREA = 0.371 ACRES
60 YELVERTON COURT

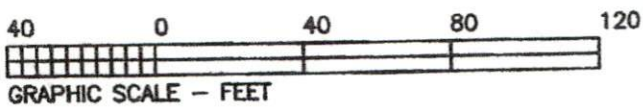

THIS IS TO CERTIFY THAT THIS MAP WAS PREPARED FROM AN ACTUAL SURVEY OF THE PREMISES, MADE UNDER MY SUPERVISION, AND THAT THERE ARE NOT ANY ENCROACHMENTS, EXCEPT AS NOTED TO THE BEST OF MY KNOWLEDGE. THAT THE RATIO OF PRECISION AS CALCULATED BY LATITUDES AND DEPARTURES IS 1:10,000. THIS MAP WAS PREPARED FOR TITLE COMPANY USE AND IS NOT INTENDED FOR RECORDATION OR CONVEYANCES WITHOUT WRITTEN AUTHORIZATION OF THE SURVEYOR AND OTHER APPROPRIATE OFFICIALS. L-3247

PROFESSIONAL LAND SURVEYOR
L-3247
James W. Mauldin
07/25/06



SURVEY FOR:
JASON D. CALE

BUCKHORN TWSP., HARNETT CO., N.C.
SCALE 1" = 40' JULY 25, 2006

MAULDIN-WATKINS SURVEYING P.A.
1301 BROAD ST. / P.O. BOX 444
FUGUAY-VARINA, NC. 27526
919-552-8326