


Harnett GIS

NOT FOR LEGAL USE

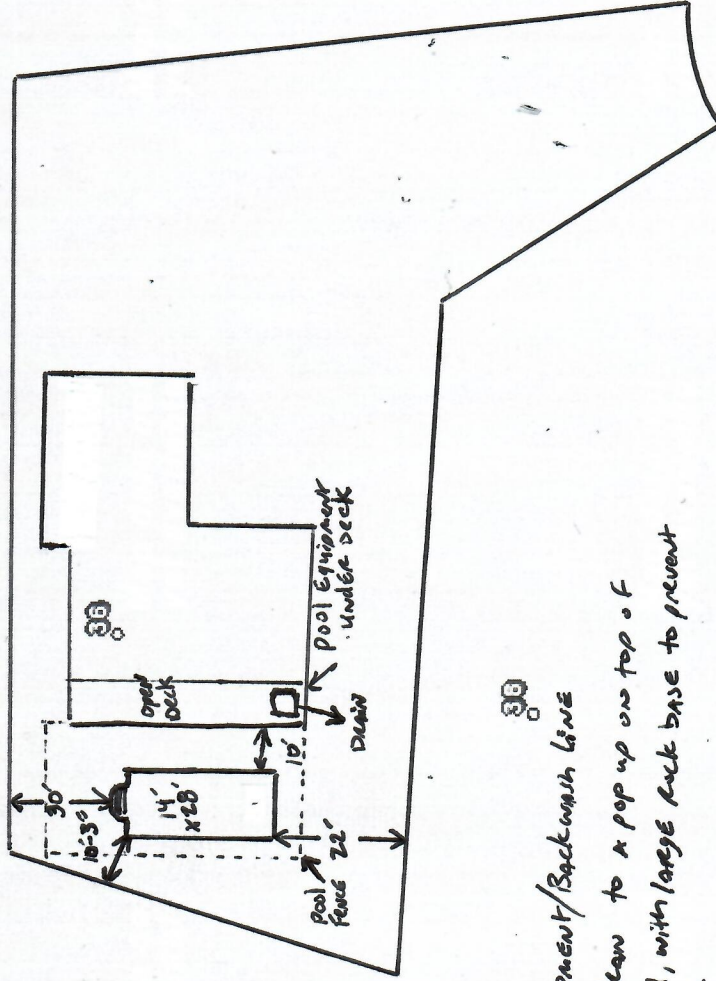

- Pool Equipment/Backwash line will drain to a pop up on top of ground, with large back base to prevent Erosion.
- If pool needs to be drained, we use a small sump pump + drain slowly to ditch.

Sources: Esri, HERE, Garmin, Intermap, increment p Corp., GEBCO, USGS, FAO, NPS, NRCAN, GeoBasis, IGN, Kadaster NL, Ordnance Survey, Esri Japan, METI, Esri China (Hong Kong), (c) OpenStreetMap contributors, and the GIS User Community, Harnett County GIS, Harnett County Public Utilities

1 inch = 47 feet

Surrounding County Boundaries

- City Limits
- Address Numbers
- Airport

MajorRoads

- Interstate
- NC
- US
- Roads

Mile_Markers

- Interstate
- Mile_Markers
- Railroad
- Parcels
- CapeFearRiver

Harnett COUNTY
NORTH CAROLINA

GIS/E-911 Addressing
January 18, 2022