


Monolithic slab
footings required

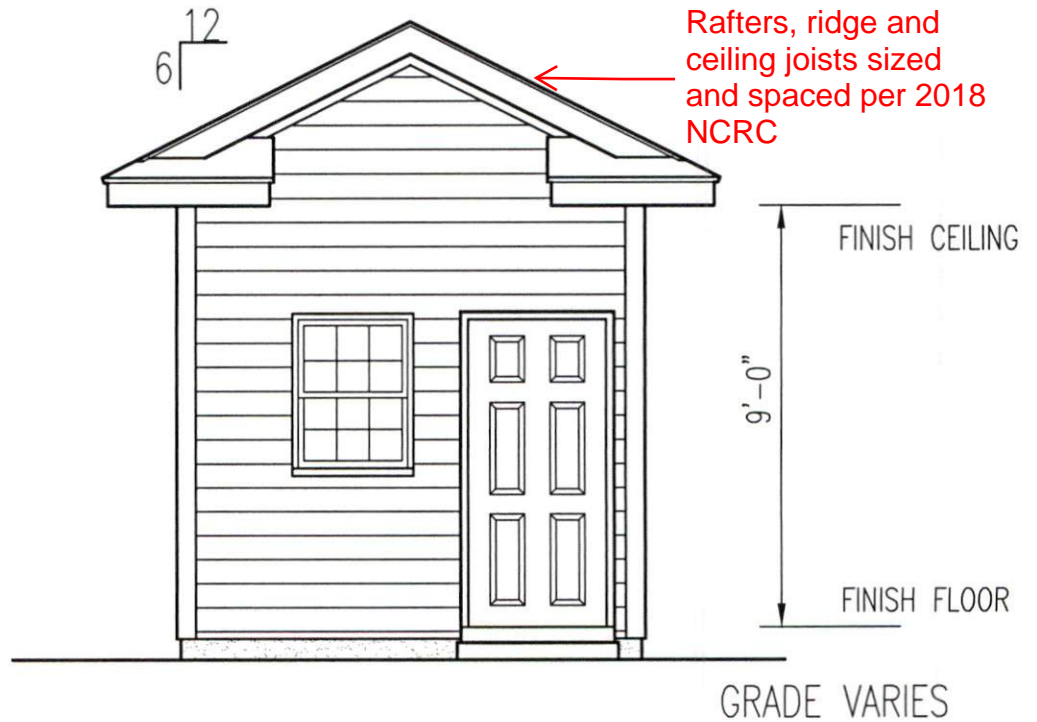

I HEREBY CERTIFY THAT THIS DRAWING
MEETS LOCAL CODES, 2018
INTERNATIONAL BUILDING CODES

THIS IS FOR THE CONSTRUCTION
OF ONE HOUSE ON A SINGLE
LOT, NOT TO BE REUSED

**RESER
POOL BATH**

TM DESIGNS

RESIDENTIAL PLANS BY TINA MCFADDEN
(910) 354-4736 TMDESIGNS2016@GMAIL.COM