

ELIS L. JOHNSON R. 10
D.B. 1021 PG. 608

N45°18'30"E 127.76'

20' PUBLIC
DRAINAGE
EASEMENT

25,544 SF
0.59 AC
MAY 5, 2003

MAJ 5, 2003

MAJ 5, 2003

MAJ 5, 2003


MAJ 5, 2003

MAJ 5, 2003

WINDY FARM DRIVE

20' PUBLIC R/W & UTILITY EASEMENT

20' SIDE SETBACK
UTILITY EASEMENT

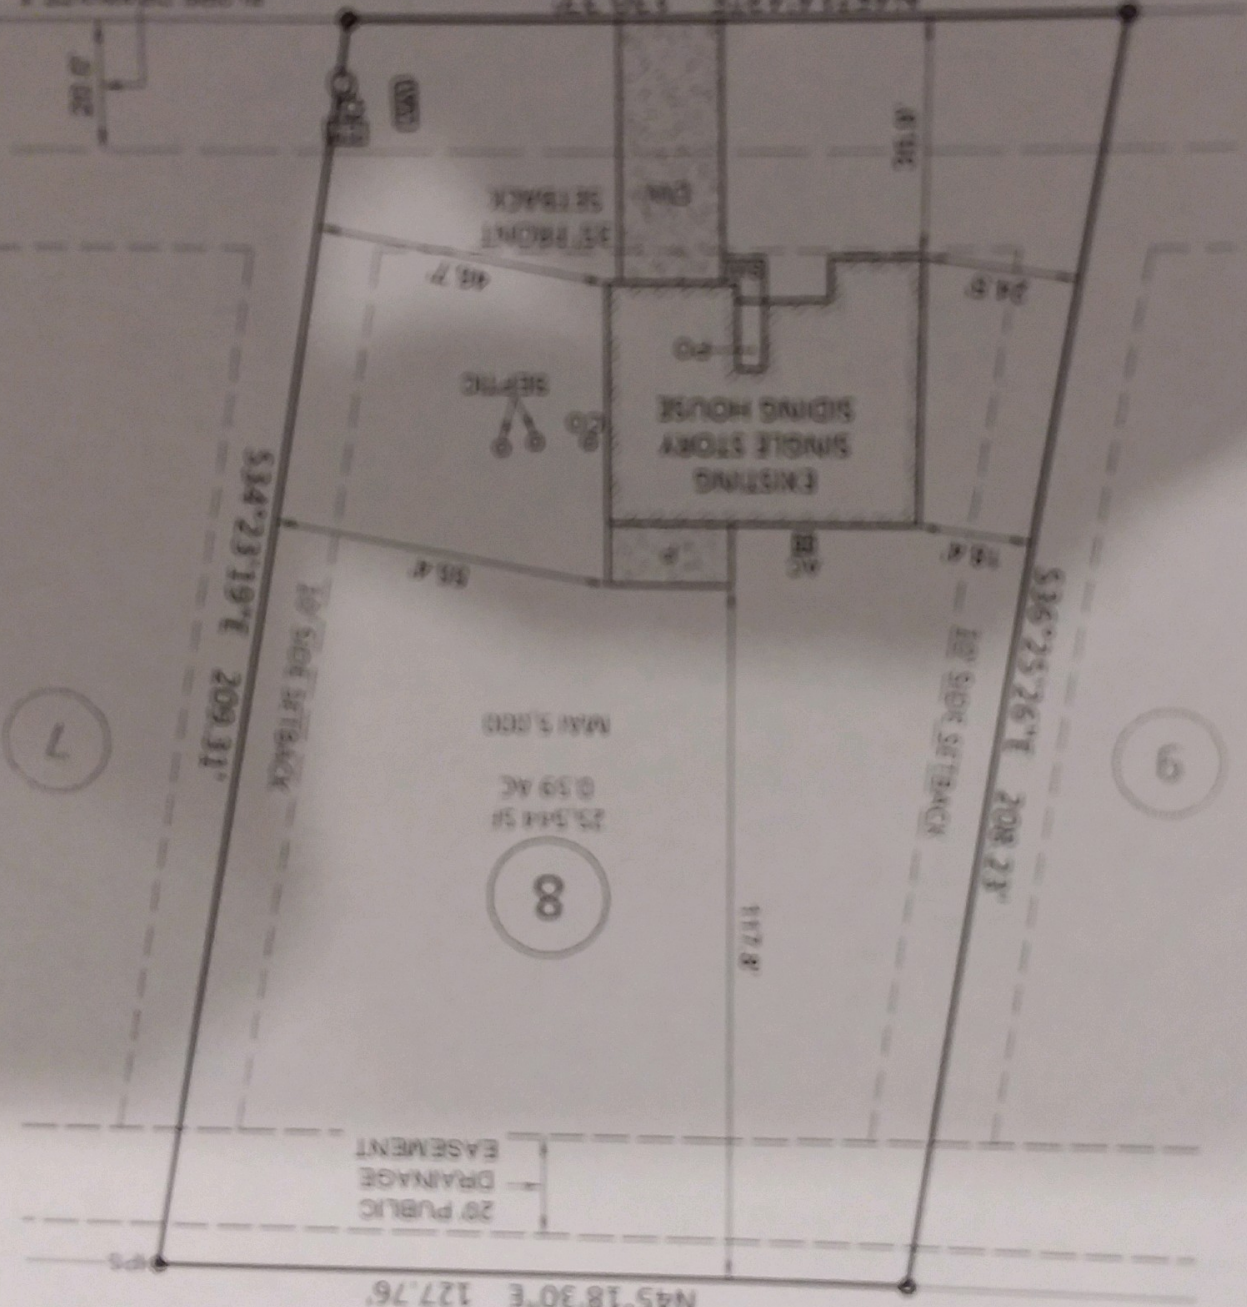

LEGEND

- PO = PORCH
- CP = COVERED PA
- SW = SIDEWALK
- DM = CONC DRIVE
- SP = SCREENED P
- P = CONCRETE PA
- ⊙ = COMPUTED P
- = IRON PIPE EQ
- = IRON PIPE SI
- = DRILL HOLE
- = WATER MET
- CO = CLEAN OUT
- AC = AIR CONDUIT
- = CABLE BOI
- = SEWER MA
- = TELEPHON
- CB = CATCH BA
- G = GAS METER
- ⊞ = ELECTRIC
- VI = YARD MILE
- S = STOOP
- ▲ = FIRE HYD
- = LIGHT PO

DAKES RIVER BR
S.R. 33

VISION OF STEVEN R. CARSON,
G DEEDS AND/OR PLATS OF
NORTH CAROLINA STATE PLANNI
PERMANENT AGENCY FOR
AND ADJOINERS, ETC.
CAN BUFFERS PERFORMED BY
ITS OF RECORD,
OTHER FACTS THAT AN