


# Harnett County Department of Public Health Site Sketch

Property Location: 5544 Cokesbury Road (SR 1403)

Issued To: Paul Kosik Subdivision \_\_\_\_\_ Lot # \_\_\_\_\_

Authorized State Agent: *Andrew Cousin* Date: 03/02/2022  
ANDREW COUSIN

- \* GRAVITY TO D-BOX EQUAL DISTRIBUTION REQUIRED
- \* SYSTEM FLAGGED ON SITE
- \* KEEP SYSTEM HIGH UP BY DOWMH

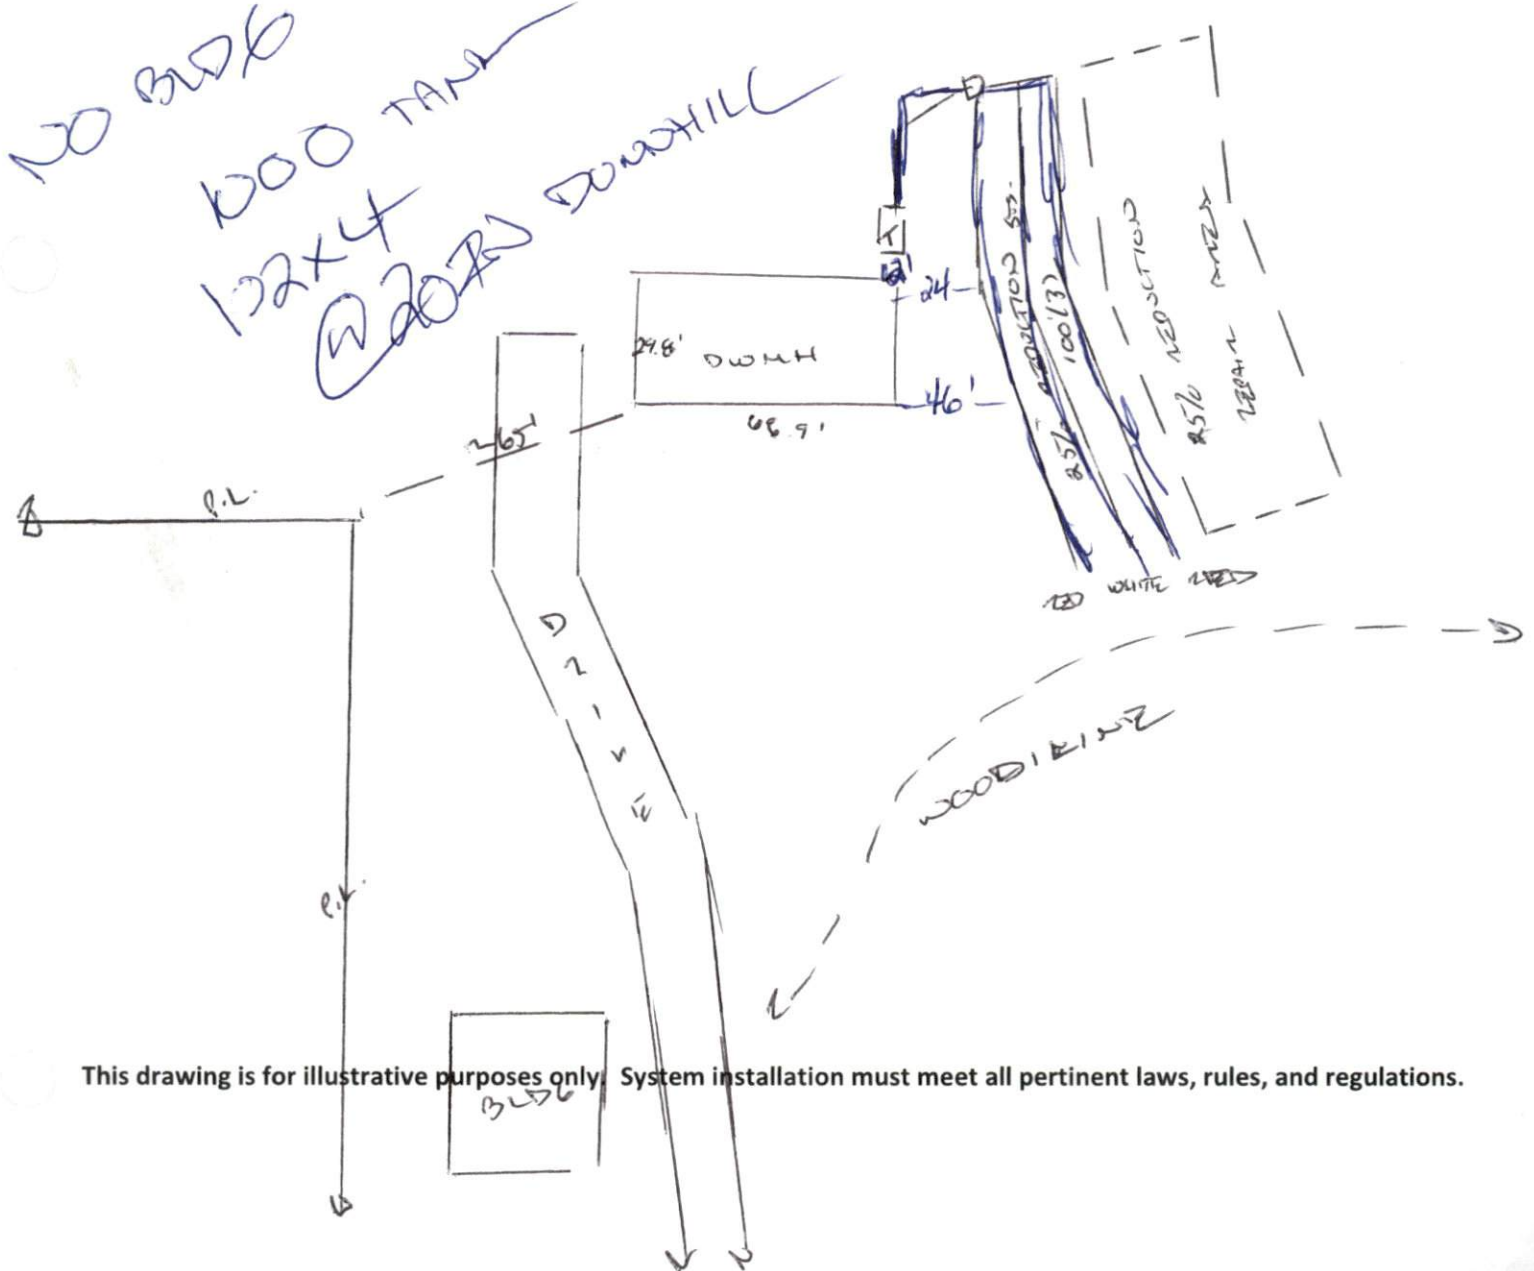

This drawing is for illustrative purposes only. System installation must meet all pertinent laws, rules, and regulations.