


- LEGEND:**
- Subject Boundary Line
 - - - Adjoining Boundary Line
 - · - R/W Right-of-Way Line
 - · · C/L Centerline
 - - - Minimum Building Line
 - · - Survey Tie Lines
 - △ CP Calculated Point
 - △ EIS/EIP Existing Iron Stake/Pipe
 - BC/AG Below/Above Grade
 - WM Water Meter
 - PP Power Pole





James Thomas Allen
Estate File 13E-544
Map #2011-478
(Tract 2)

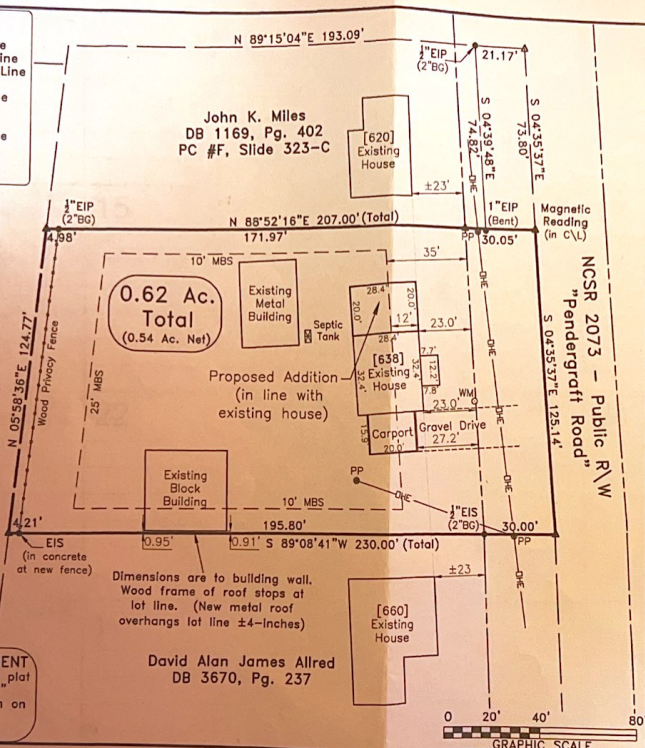

FEMA FLOOD HAZARD STATEMENT
The subject property shown on this plot is located within the FEMA "Zone X" (Minimal Flood Risk) Area as shown on FIRM Number: 3720056600J
Effective date: 10/3/2006

David Alan James Allred
DB 3670, Pg. 237

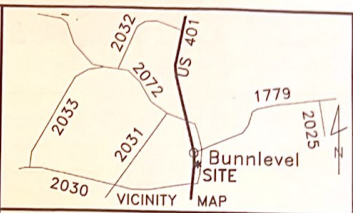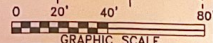

~ 638 Pendergraft Rd., Bunnlevel ~
Deed Book 3159, Pg. 145
PID: 120566 0066 ~ PIN: 0566-56-4697.000

Survey For
Kevin Graves
Care of: Wimberly Builders, LLC
Stewarts Creek Twp., Harnett County
Scale: 1" = 40' Date: Feb. 9, 2022

Surveyed & Mapped By
STREAMLINE LAND SURVEYING, Inc.
NC FIRM C-1898
870 NC 55 W, Coats, N.C. 27521
Phone: 910-897-7715

I hereby certify that the survey represented hereon was actually made under my supervision in accord with The Standards of Practice for Land Surveying in North Carolina (21 NCAC 56.1600); that the ratio of precision meets Class A standards and there were no encroachments across surveyed property lines unless otherwise shown hereon.



NOT FOR RECORDATION

DATA \0566\ 220107GR (AsBuiltPlotPlan)