
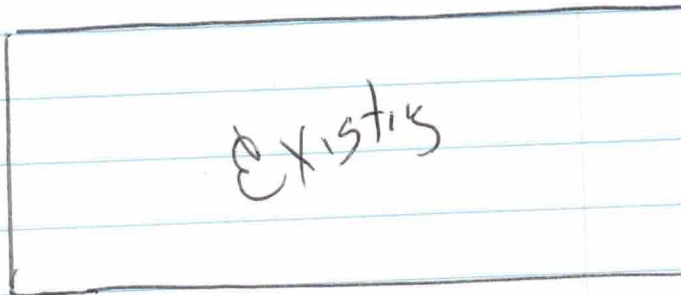


Plumbing
PLAN

89 Gardner
Spring Lake
NC.

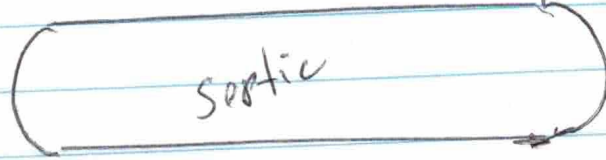

Verify fixture
clearances. This is
NTS.

Minimum cover is 3
inches for drain/sewer