


L2	S 11° 10' 10" E	40.78
L3	S 12° 24' 38" W	48.14
L4	S 13° 05' 52" W	11.87


Curve	Radius	Length	Chord	Chord Bea
C1	25.00'	44.53'	38.87'	S 40° 38' 33"

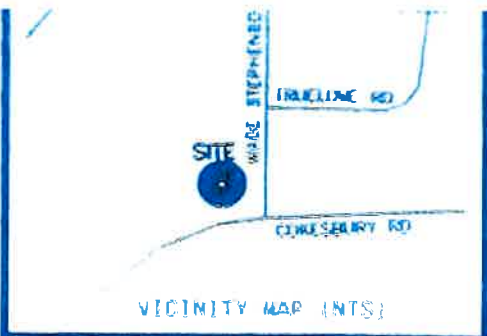

N.C. GRID NORTH, NAD 83 (2011)  
 NCGNSS-RTK-NETWORK, GEOID 12B  
 AUGUST 30, 2019 - SPECTRA 80

JONATHAN MURRAY JOHNSON  
 YVONNE MACHILEK JOHNSON  
 D.B.3035, PG.182  
 M.B.2020, PG.48

- LEGEND**
- NTS NOT TO SCALE
  - EIP EXISTING IRON PIPE
  - PP POWER POLE
  - W/M WATER METER
  - TB TELEPHONE BOX
  - IPS IRON PIPE SET
  - CP&L TRANSFORMER
  - CATV CABLE TV BOX
  - L POLE LIGHT POLE
  - OHPL OVERHEAD POWER LINE
  - F.E.S. FLARED END SECTION (PIPE)
  - RCP REINFORCED CONC PIPE
  - B.O.C BACK OF CURB
  - F.H. FIRE HYDRANT
  - C/O SEWER CLEAN OUT
  - EIS EXISTING IRON STAKE
  - M.H. MANHOLE
  - ECM EXISTING CONCRETE MONUMENT
  - P.K. PARKER KALON NAIL

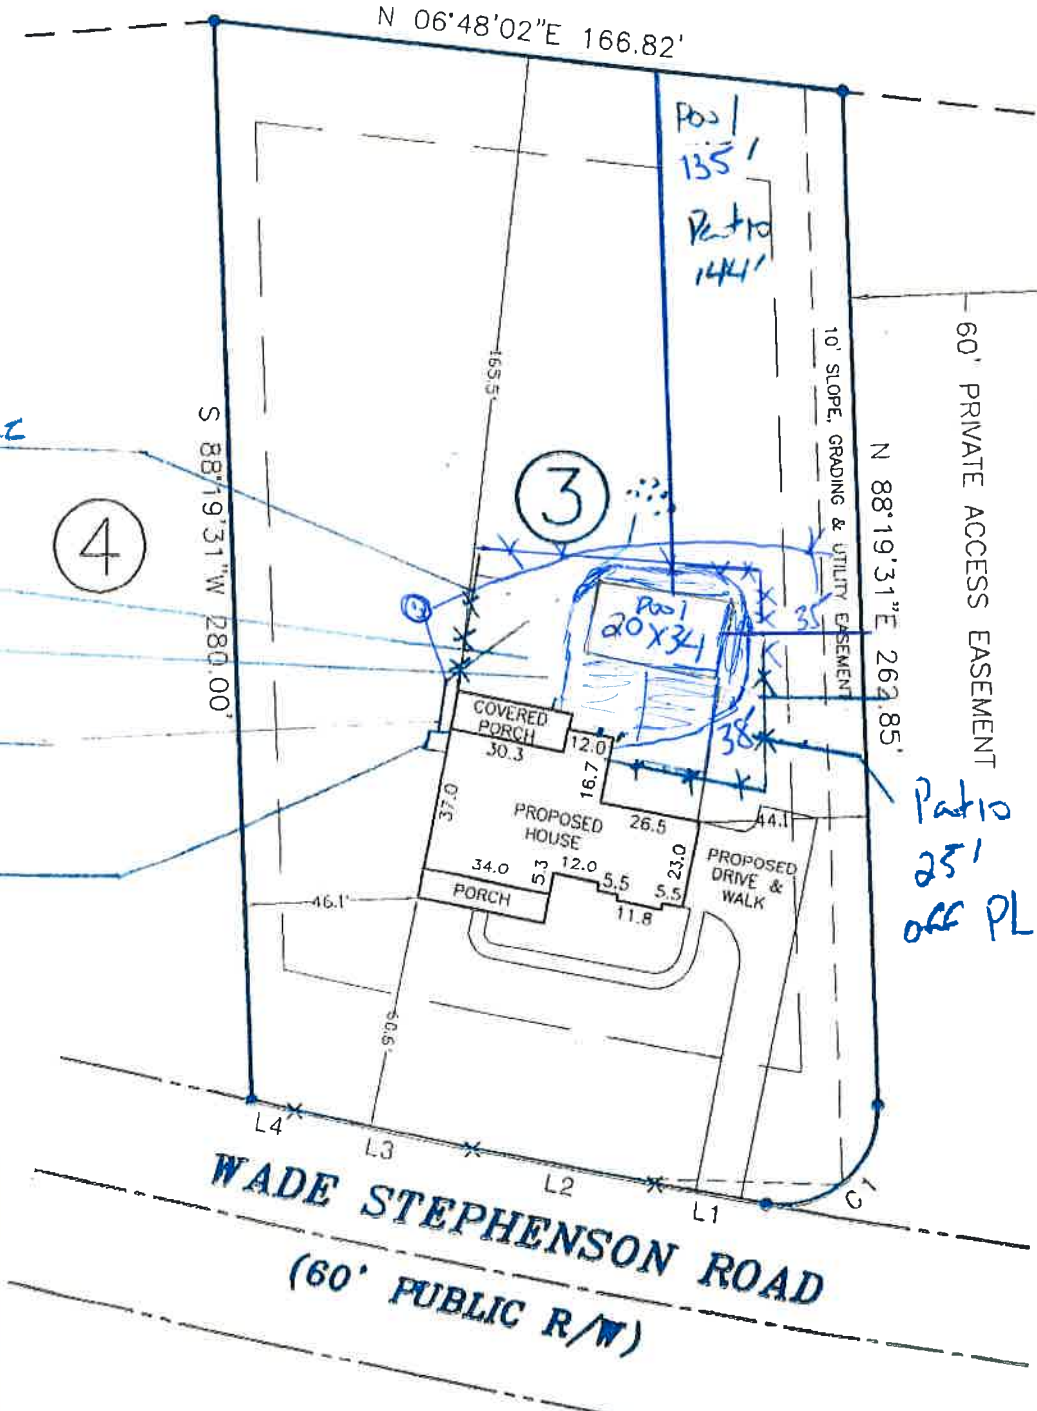

Impervious Surface Area	
House	2235 SF
Drive/ Walk	1682 SF
Total =	3917 SF
Proposed Patio	1025 SF
Proposed Total=	4942 SF

NOTE: SHOWN IS LOT 3 OF THE  
 JONATHAN MURRAY JOHNSON S/D  
 REF: M.B.2020, PG.48

AREA = 1.084 ACRES  
 XXX WADE STEPHENSON ROAD  
 PIN# 0635-13-1603.000

GRAPHIC SCALE - FEET 1" = 50'

THIS IS TO CERTIFY THAT THIS MAP WAS  
 PREPARED FROM AN ACTUAL SURVEY OF THE  
 PREMISES, MADE UNDER MY SUPERVISION, AND  
 THAT THERE ARE NOT ANY ENCROACHMENTS,  
 EXCEPT AS NOTED TO THE BEST OF MY KNOWLEDGE.  
 THAT THE RATIO OF PRECISION AS CALCULATED BY  
 LATITUDES AND DEPARTURES IS 1:10,000.  
 THIS MAP WAS PREPARED FOR TITLE COMPANY USE  
 AND IS NOT INTENDED FOR RECORDATION OR  
 CONVEYANCES WITHOUT WRITTEN AUTHORIZATION  
 OF THE SURVEYOR AND OTHER APPROPRIATE OFFICIALS

PRELIMINARY PLOT PLAN FOR  
**GLENWOOD BUILDING**  
 BUCKHORN TWP., HARNETT CO.,  
 SCALE 1" = 60' FEBRUARY 10,  
 REVISED: MARCH 18, 2021 (HOU)  
 MAULDIN - WATKINS SURVEYING

