




H O U S E

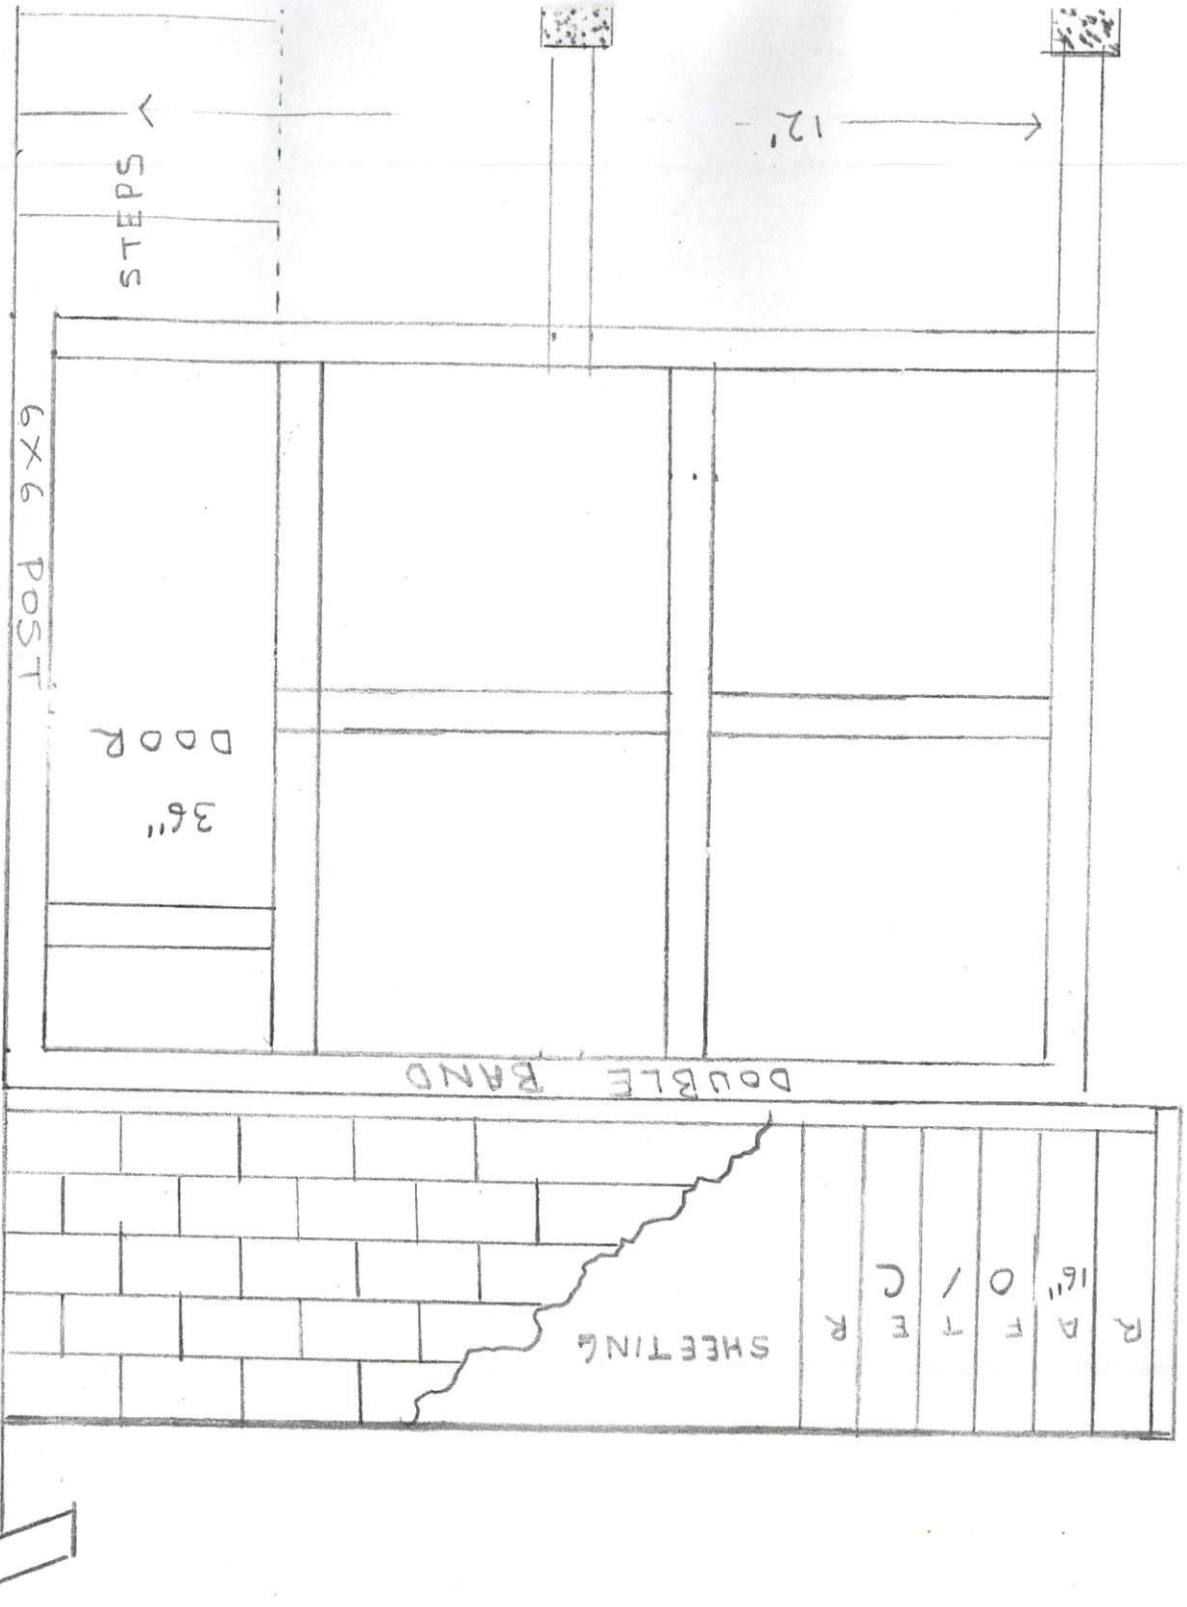


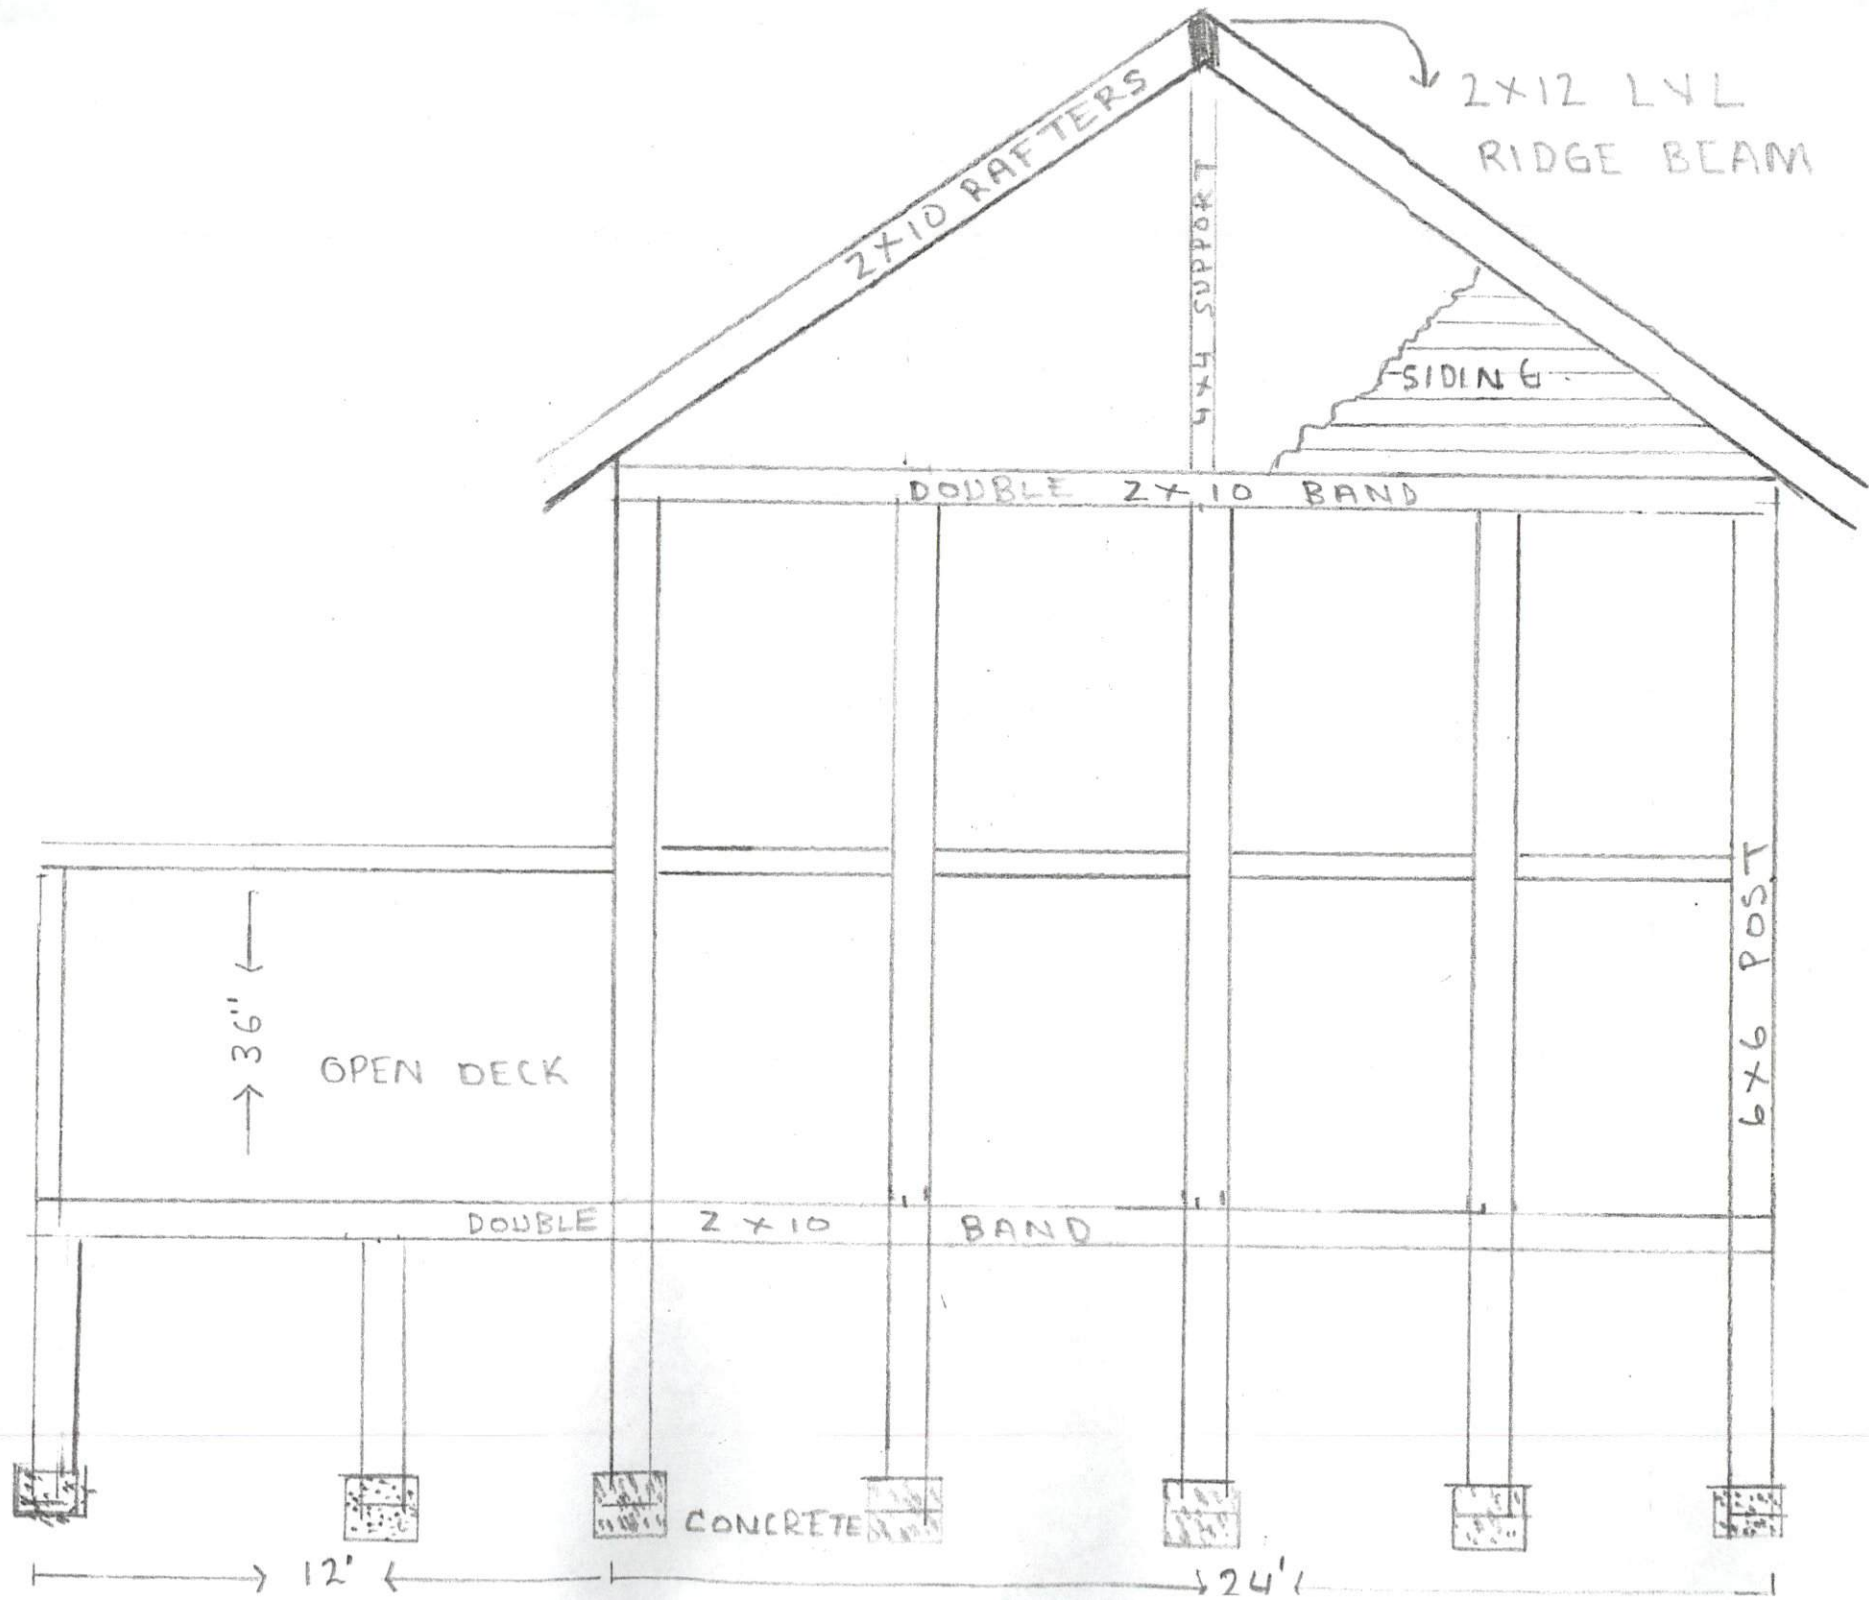

H O U S E

JACKIE  
6 BROOKVIEW CT  
ANGIER NC 27501

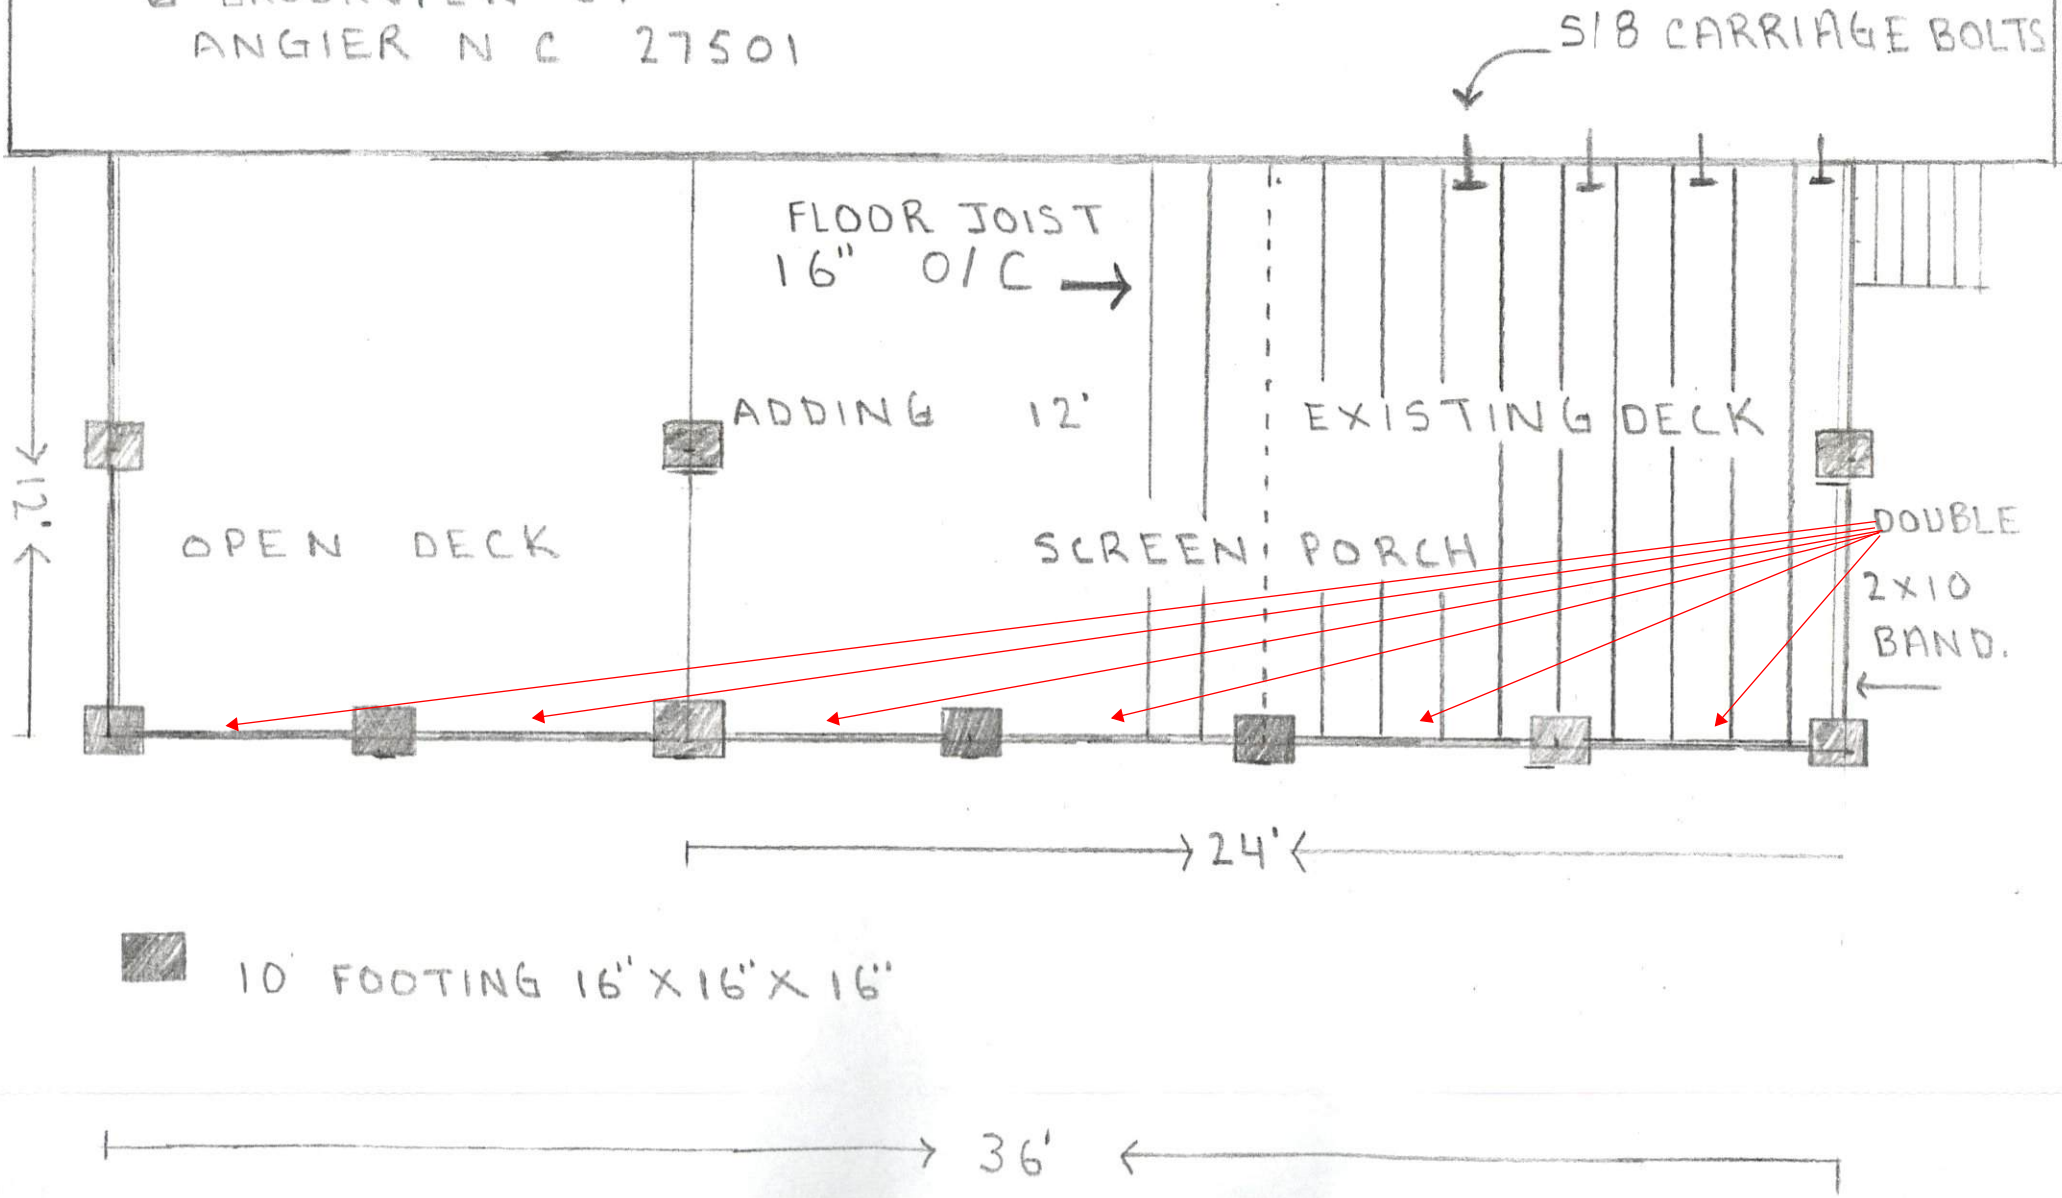


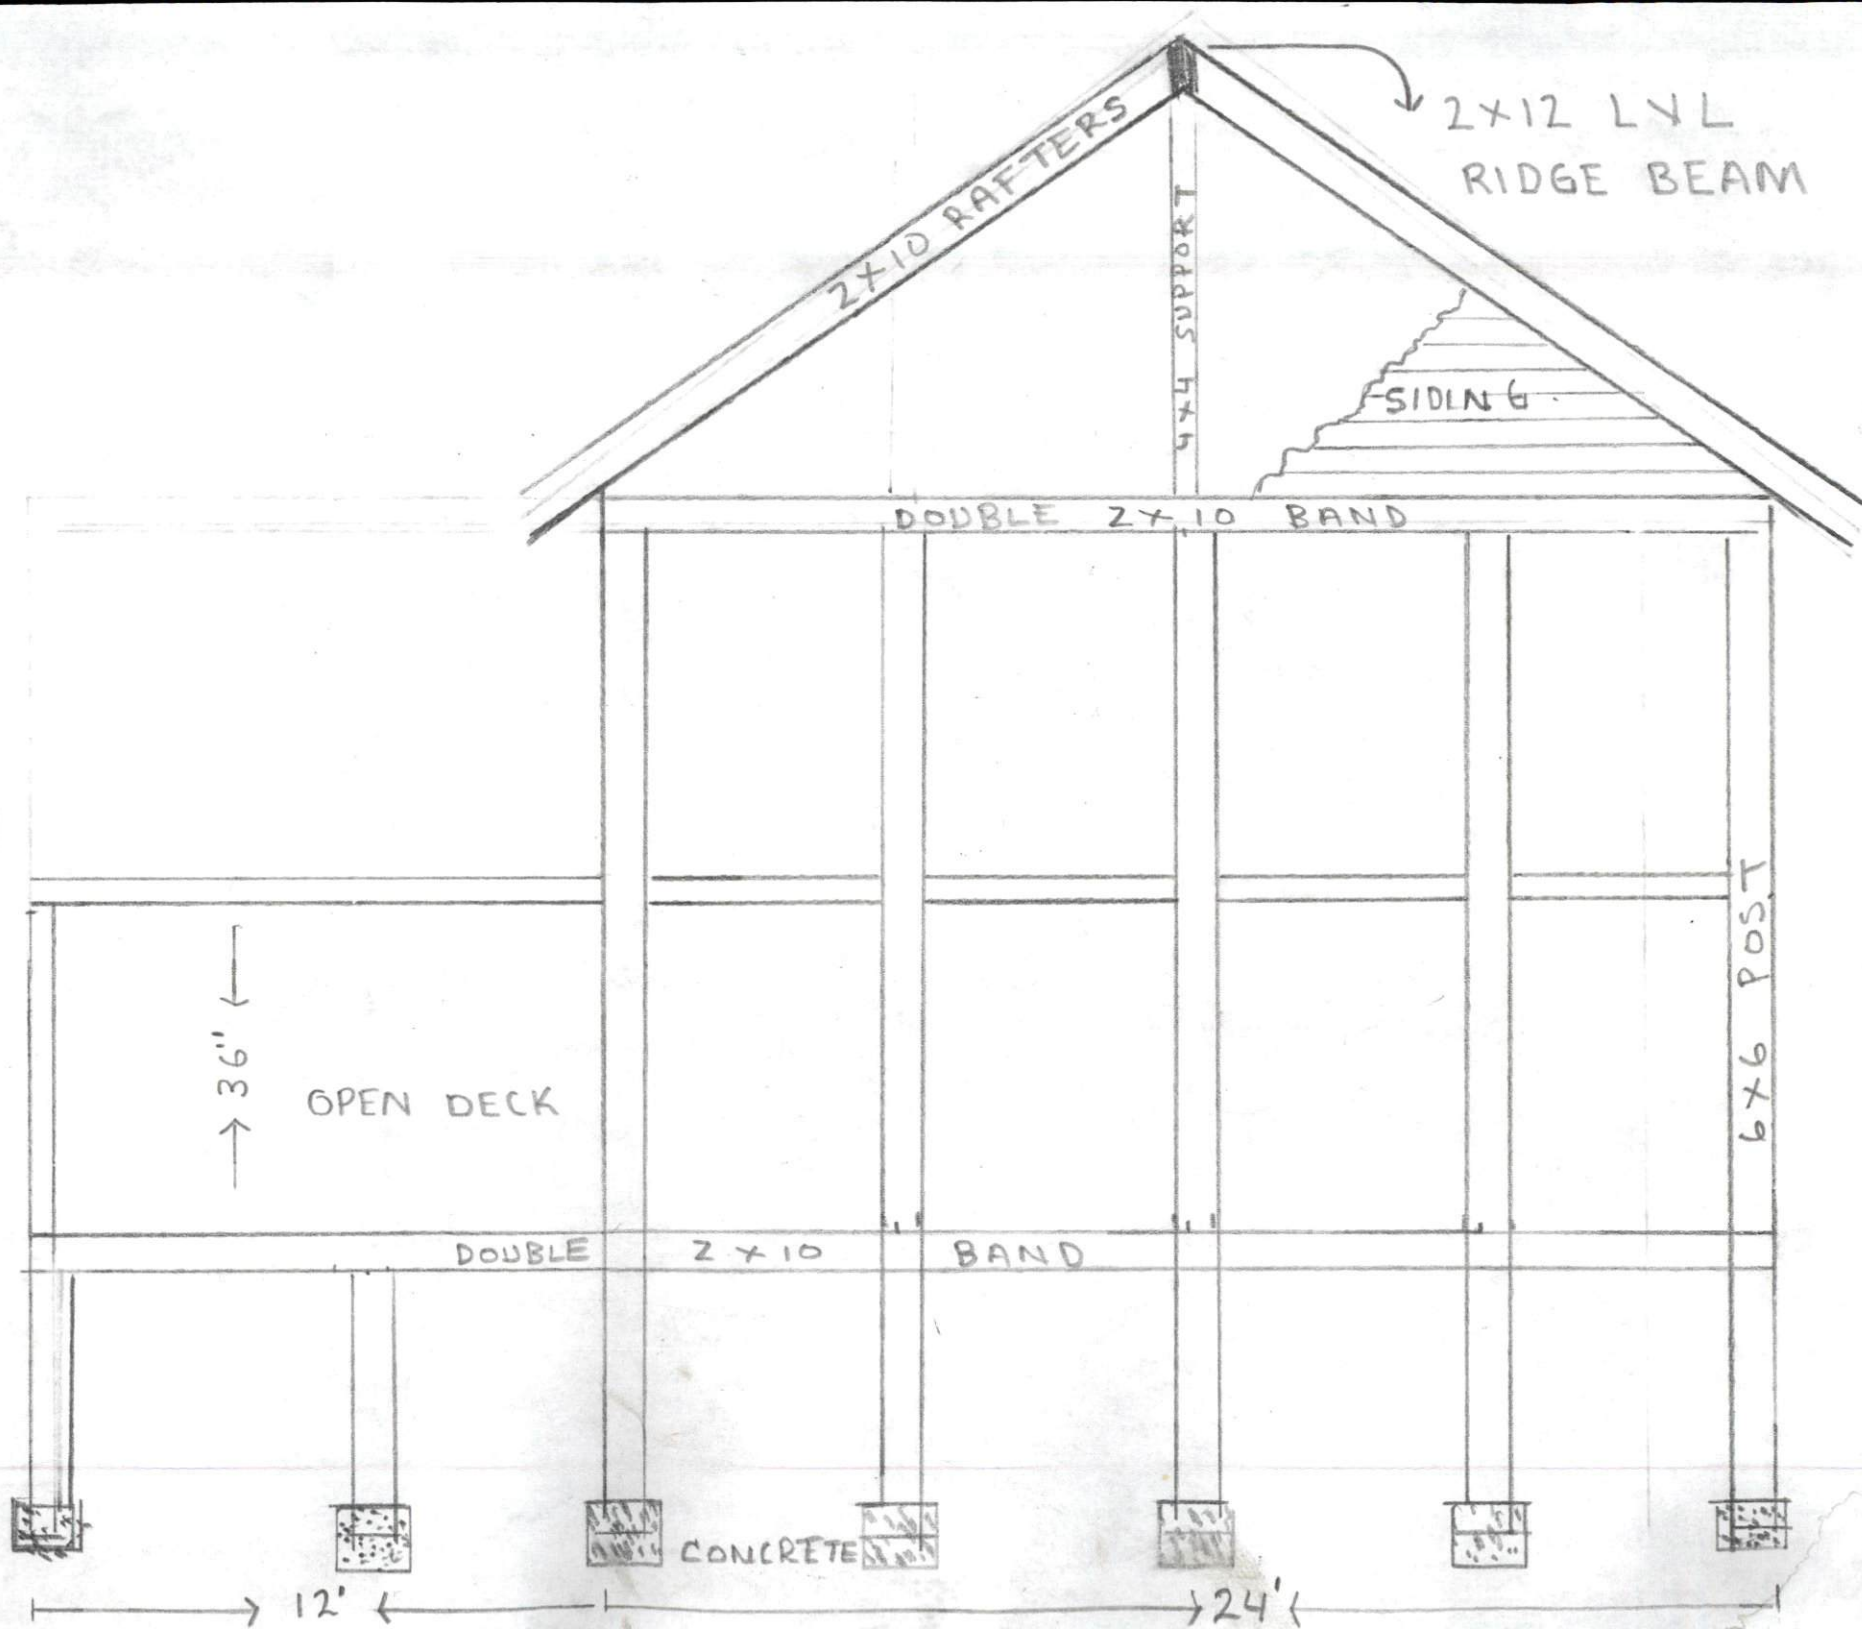

H O U S E

JACKIE  
6 BROOKVIEW CT  
ANGIER N C 27501

5/8 CARRIAGE BOLTS

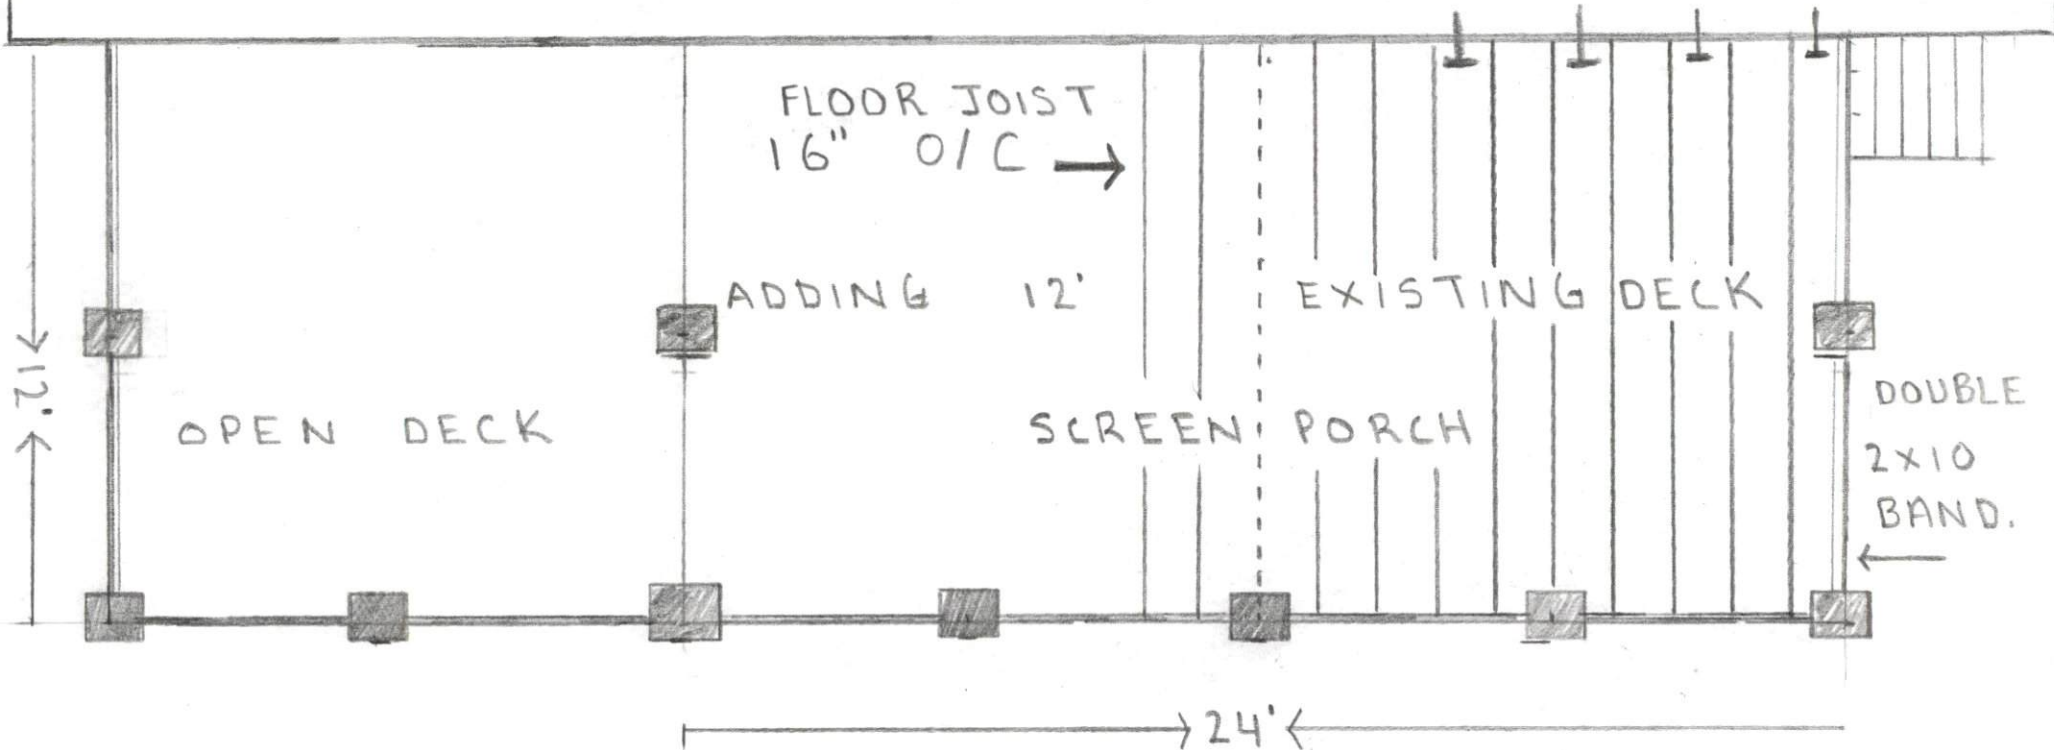

10' FOOTING 16" X 16" X 16"

36'

H O U S E

