



H O U S E

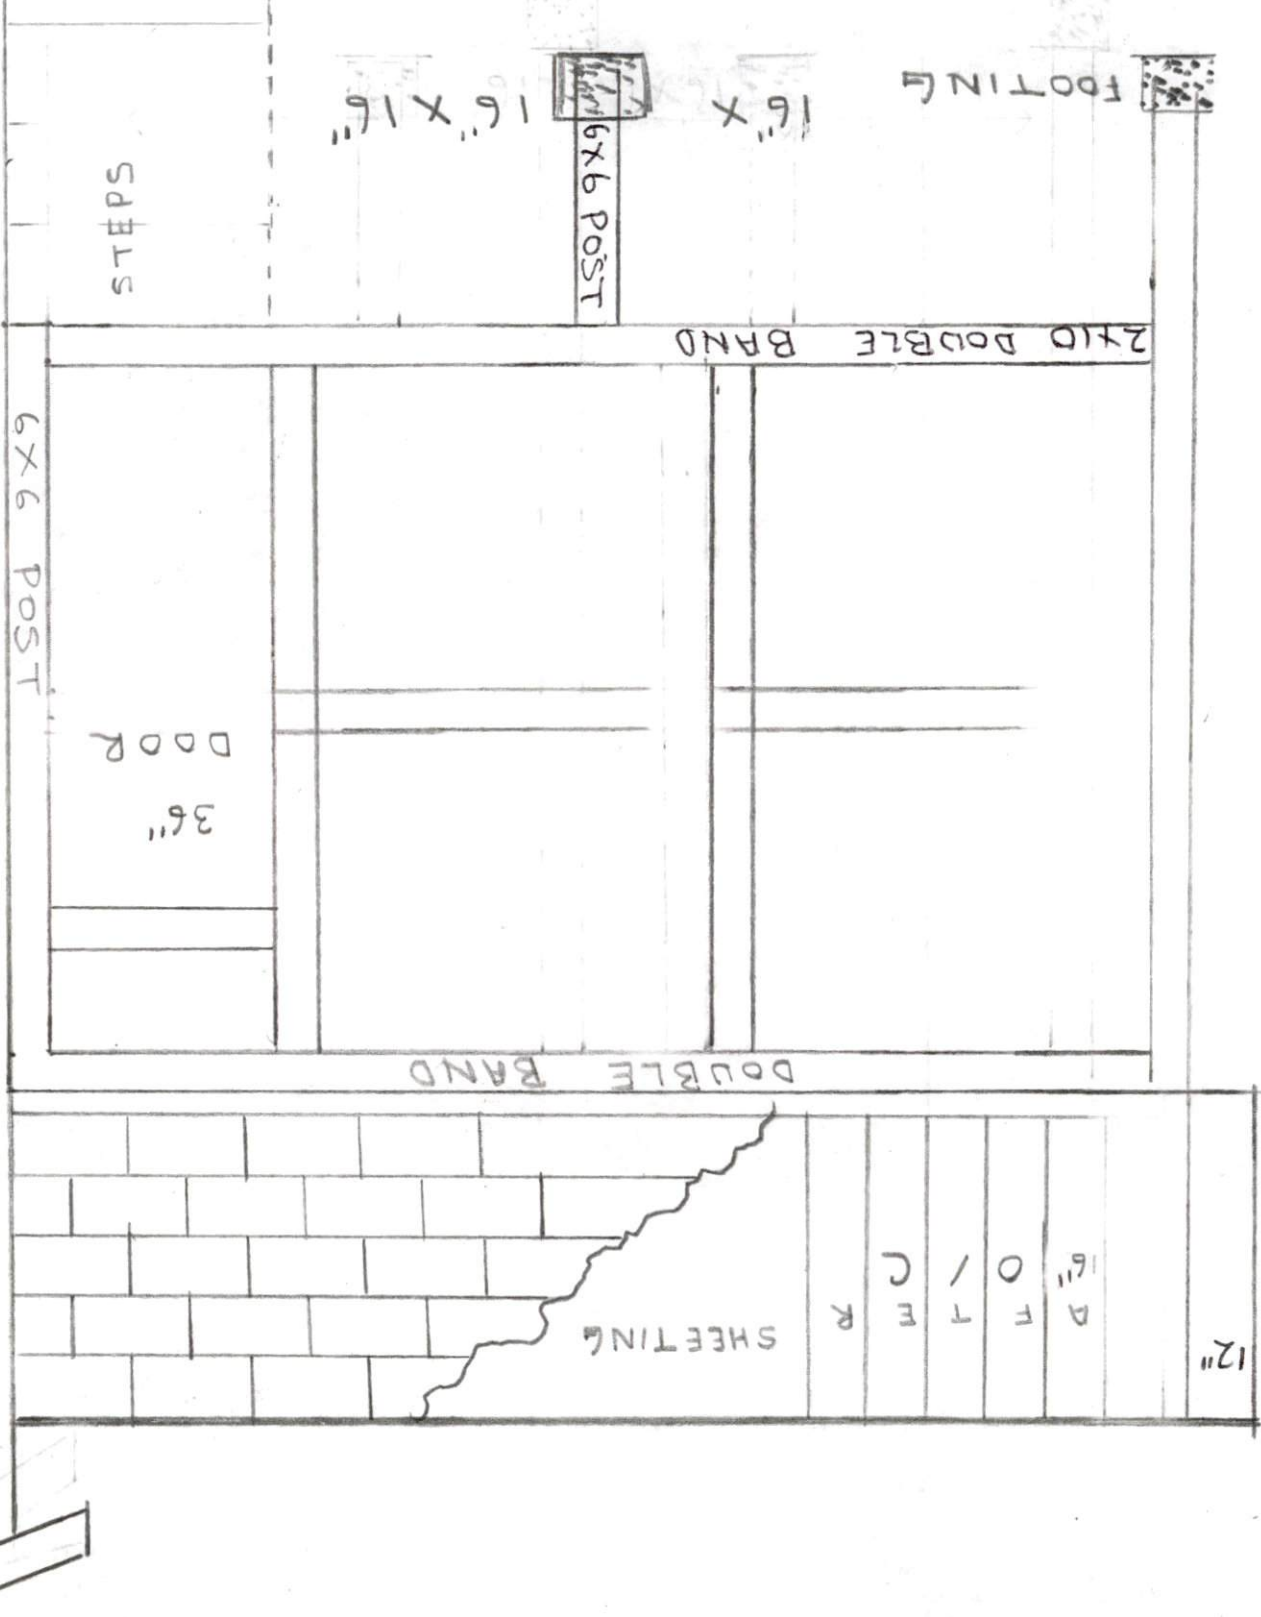

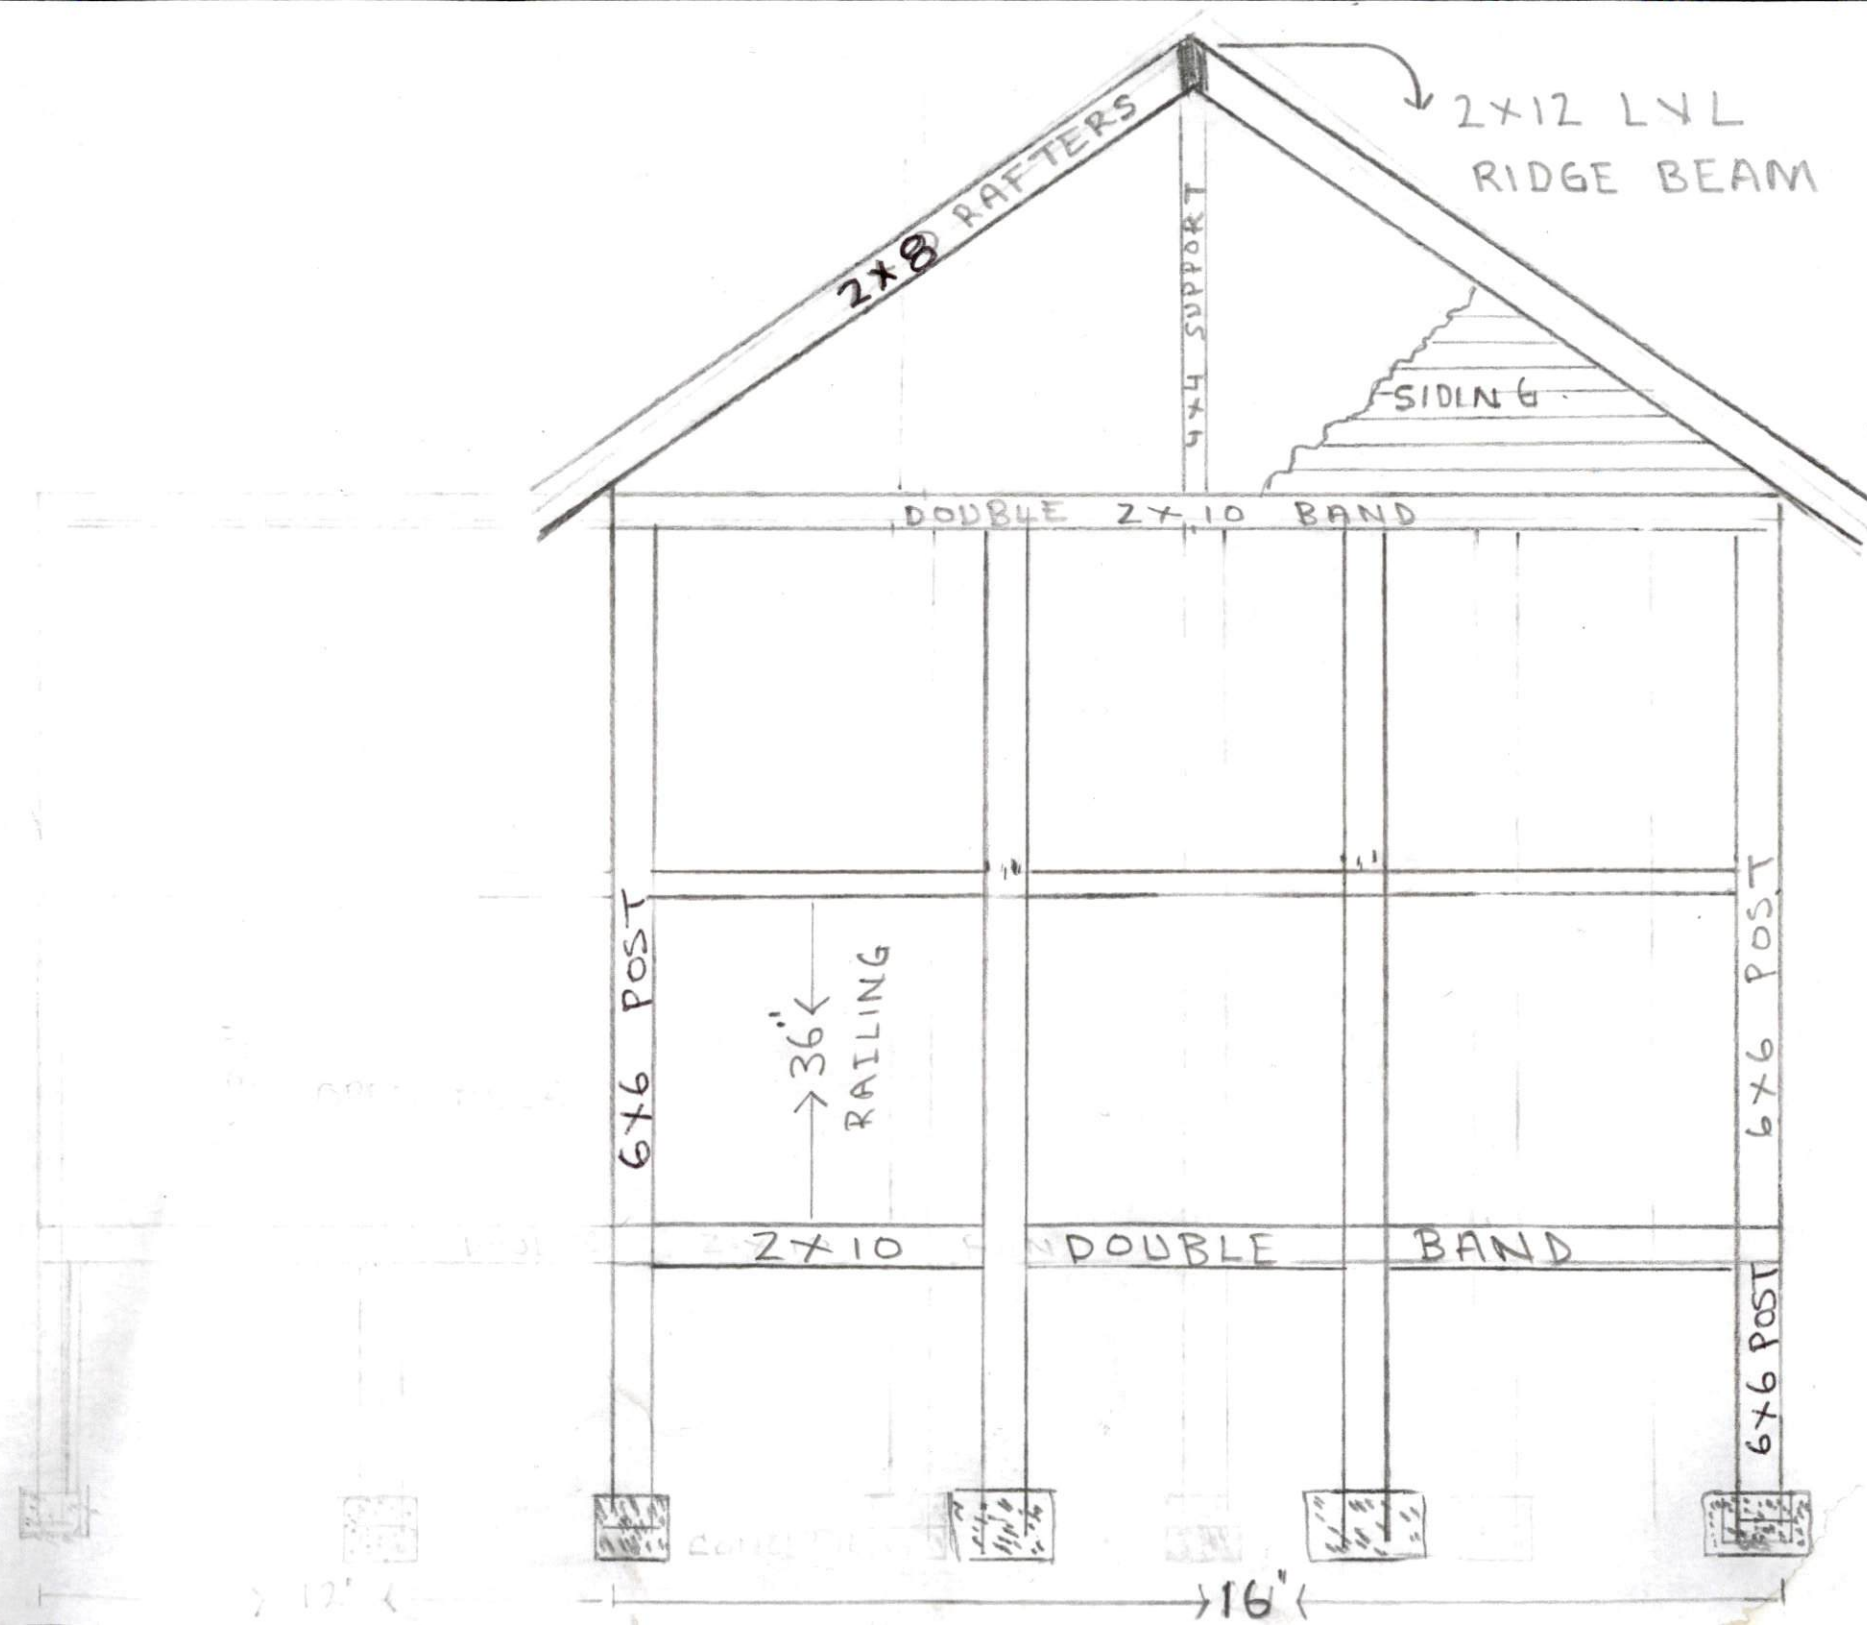

H O U S E

5/8 CARRIAGE BOLTS

6 BROOKVIEW  
CT  
ANGIER NC

7 FOOTING  
16" X 16" X 16"

JOIST 12" O/C

2x8 FLOOR

DOUBLE  
← 2x10  
GIRDER

