


6 BROOKVIEW CT  
ANGIER NC  
27526.

S STREET

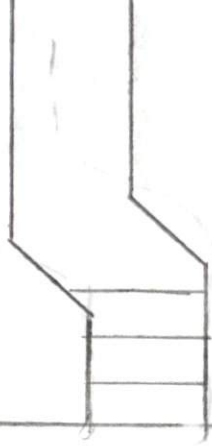

H O U S E

SECTIC TANK [ST] ← 7'

Screen screen porch

↓ 9' ↑

→ 16' ←

→ 53' ←

↑ 19' ↓


→ 16' ←

→ 42' ←

F E N C E

F E N C E

F E N C E

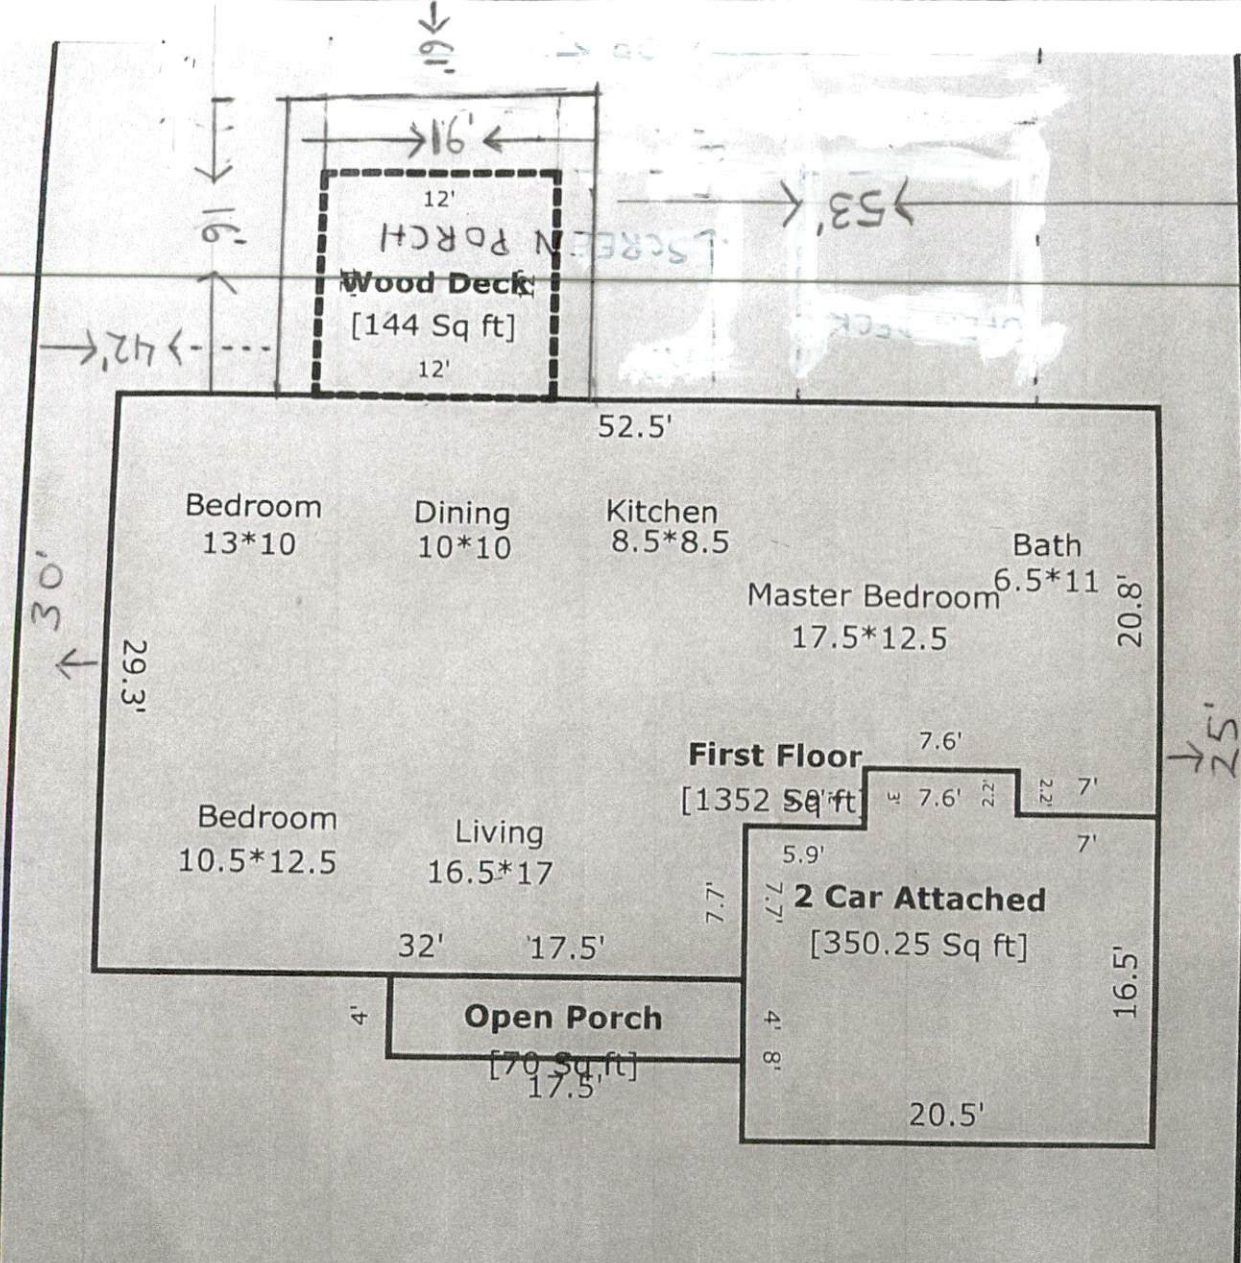

TOTAL Sketch by a la mode, Inc.

Area Calculations Summary		
Living Area		Calculation Details
First Floor	1352 Sq ft	29.3 x 32 = 937.6 20.5 x 18.6 = 381.3 7 x 2.2 = 15.4 5.9 x 3 = 17.7
<b>Total Living Area (Rounded):</b>	<b>1352 Sq ft</b>	
<b>Non-Living Area</b>		
Open Porch	70 Sq ft	17.5 x 4 = 70
Wood Deck	144 Sq ft	12 x 12 = 144
2 Car Attached	350.25 Sq ft	20.5 x 15.7 = 321.85 3 x 7.6 = 22.8 7 x 0.8 = 5.6