


Key
- one block is 1'x1'

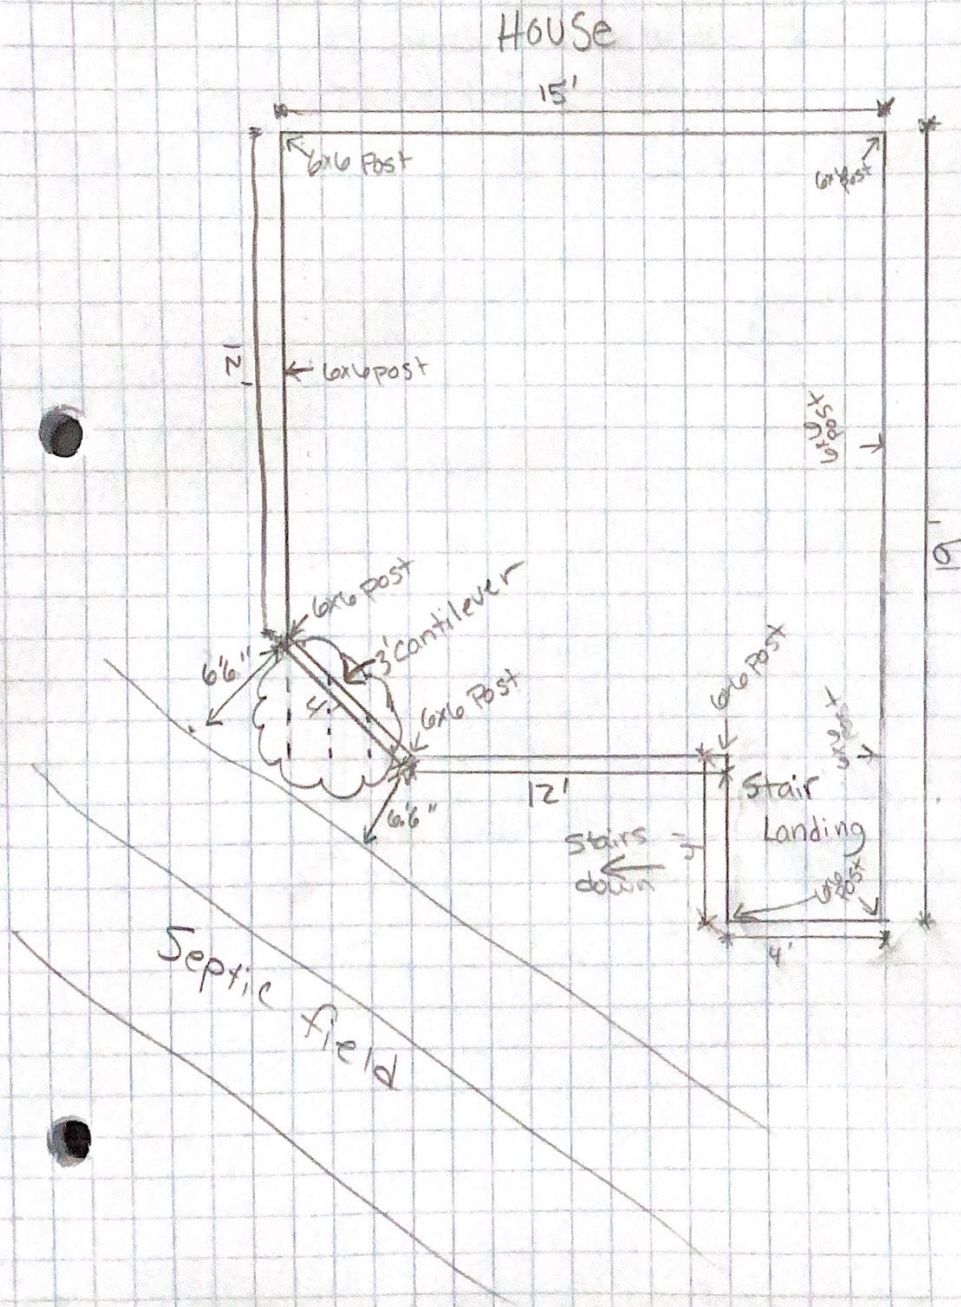

2x8 Joists on 2x2 ledger
double 2x12 Beams
double 2x10 Band
2x6 Rafter
2x12 Ridge beam
Deck is floating
12"x16" footings
Cross bracing in between post

1 fan Pre wire
4 Can lights

15'x15' Covered deck

