



Floor Plan

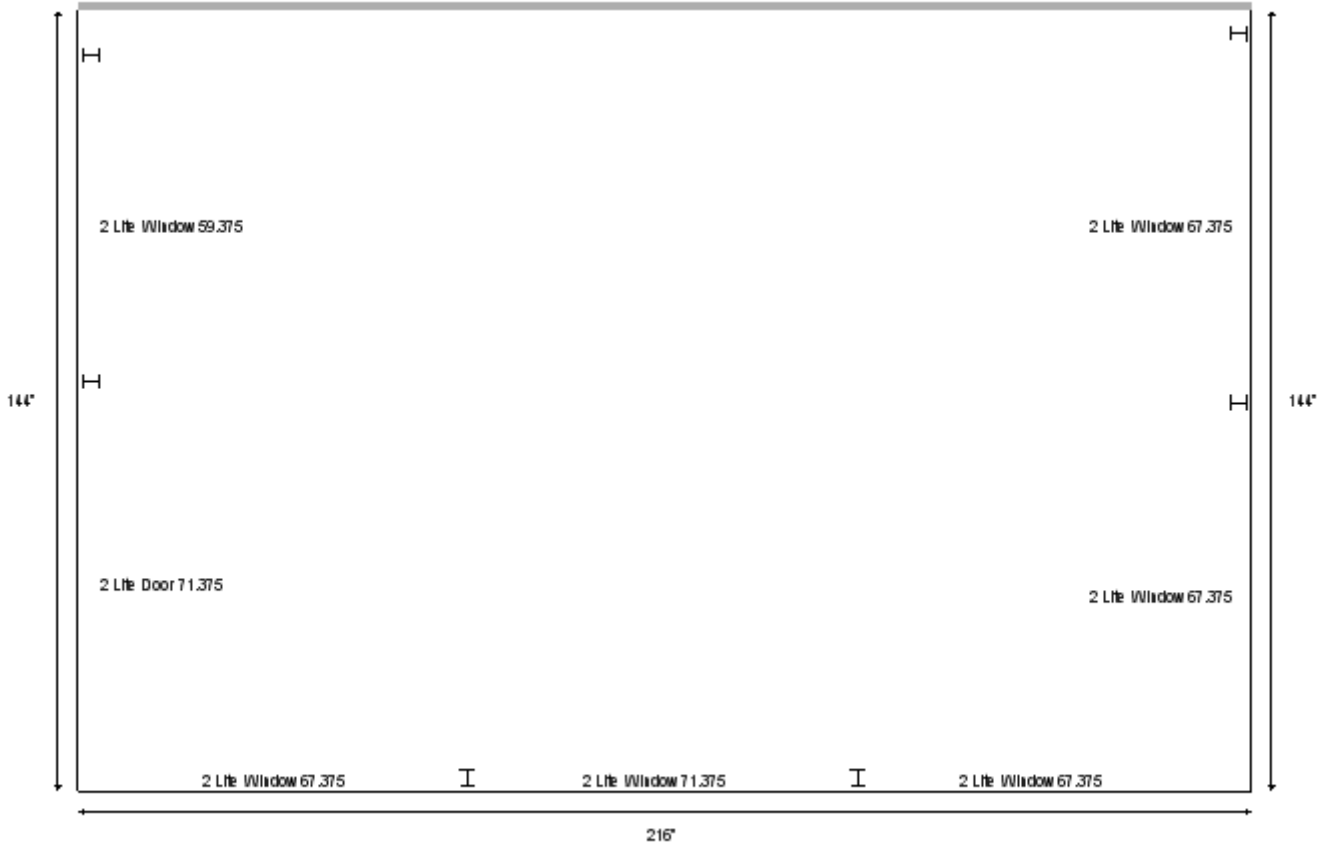

Dimensions

Attachment Height: 104 "
B Wall Height: 94.5062 "
B Wall Width: 216 "
A Wall Width: 144 "
C Wall Width: 144 "
Roof Overhang: 10 "

A Wall

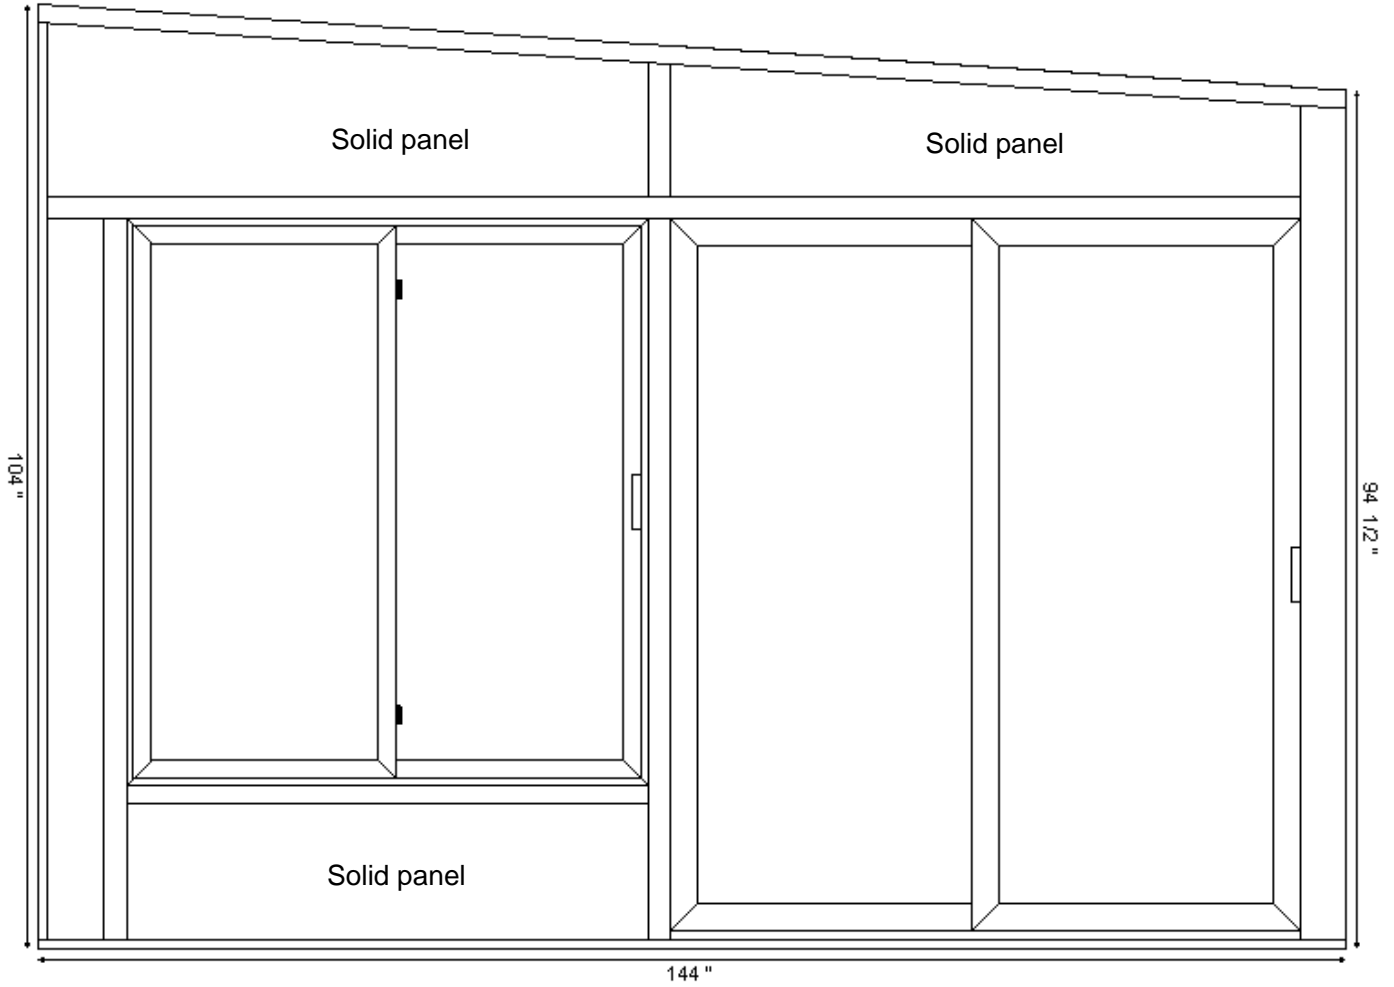


Dimensions

Attachment Height: 104 "
 B Wall Height: 94.5062 "
 A Wall Width: 144 "
 Roof Overhang: 10 "

Layout

0" (Fascia) + 8.25" (Foam) + 0.5" (THERMAL H) + 59.375" (2 Lite Window) + 0.5" (THERMAL H) + 71.375" (2 Lite Door) + 4" (Corner Post)

B Wall

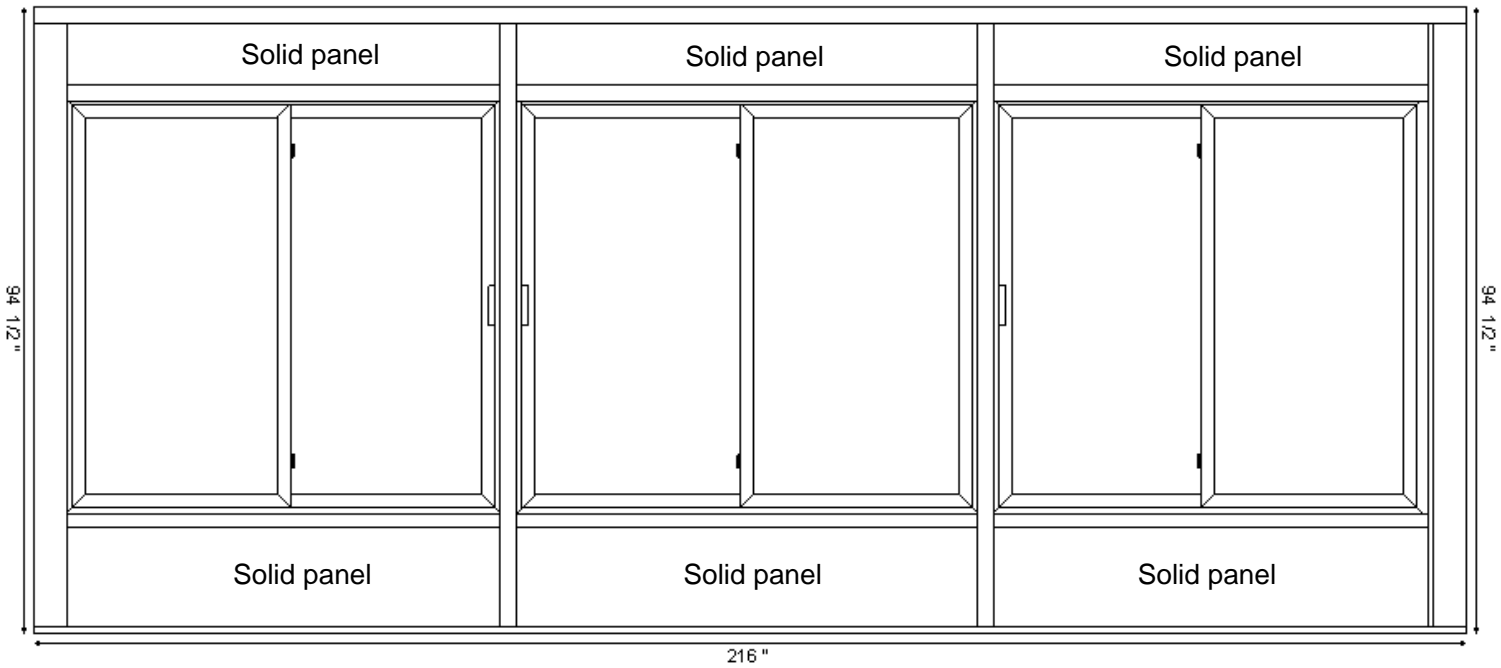


Dimensions

Attachment Height: 104 "
B Wall Height: 94.5062 "
B Wall Width: 216 "
Roof Overhang: 10 "

Layout

4" (Corner Post) + 67.375" (2 Lite Window) + 0.5" (THERMAL H) + 71.375" (2 Lite Window) + 0.5" (THERMAL H) + 67.375" (2 Lite Window) + 4" (Corner Post) + 0.875" (Remainder - No Fill)

C Wall

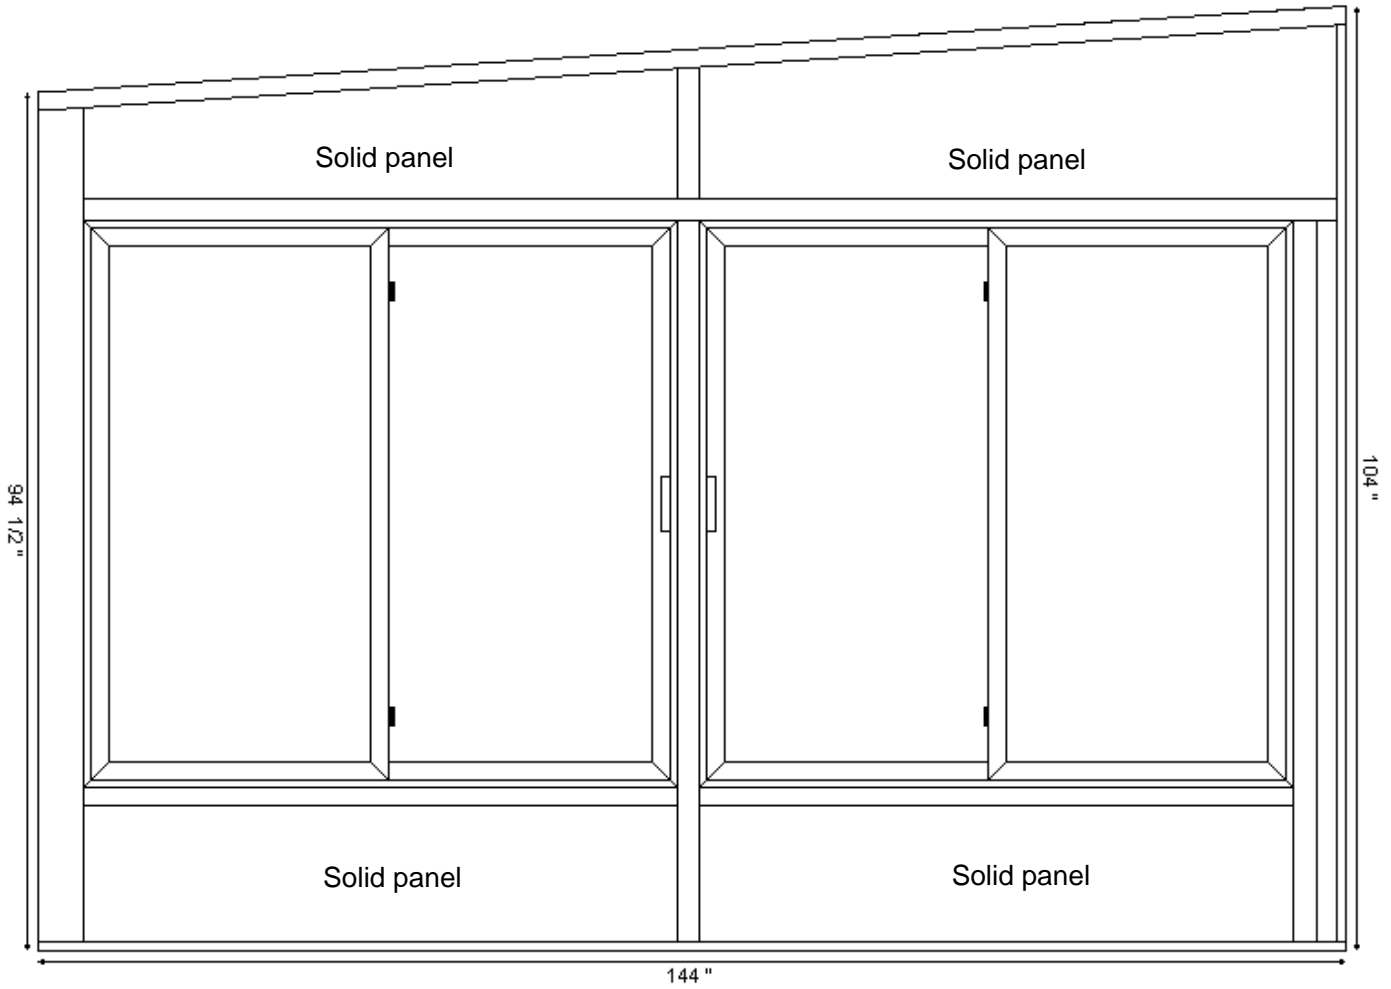

Dimensions

Attachment Height: 104 "
B Wall Height: 94.5062 "
C Wall Width: 144 "
Roof Overhang: 10 "

Layout


4" (Corner Post) + 67.375" (2 Lite Window) + 0.5" (THERMAL H) + 67.375" (2 Lite Window) + 0.5" (THERMAL H) + 4.25" (Foam) + 0" (Fascia)

ORDER NO: 3738

ITEM: 1

DATE: 03/18/22

Roof

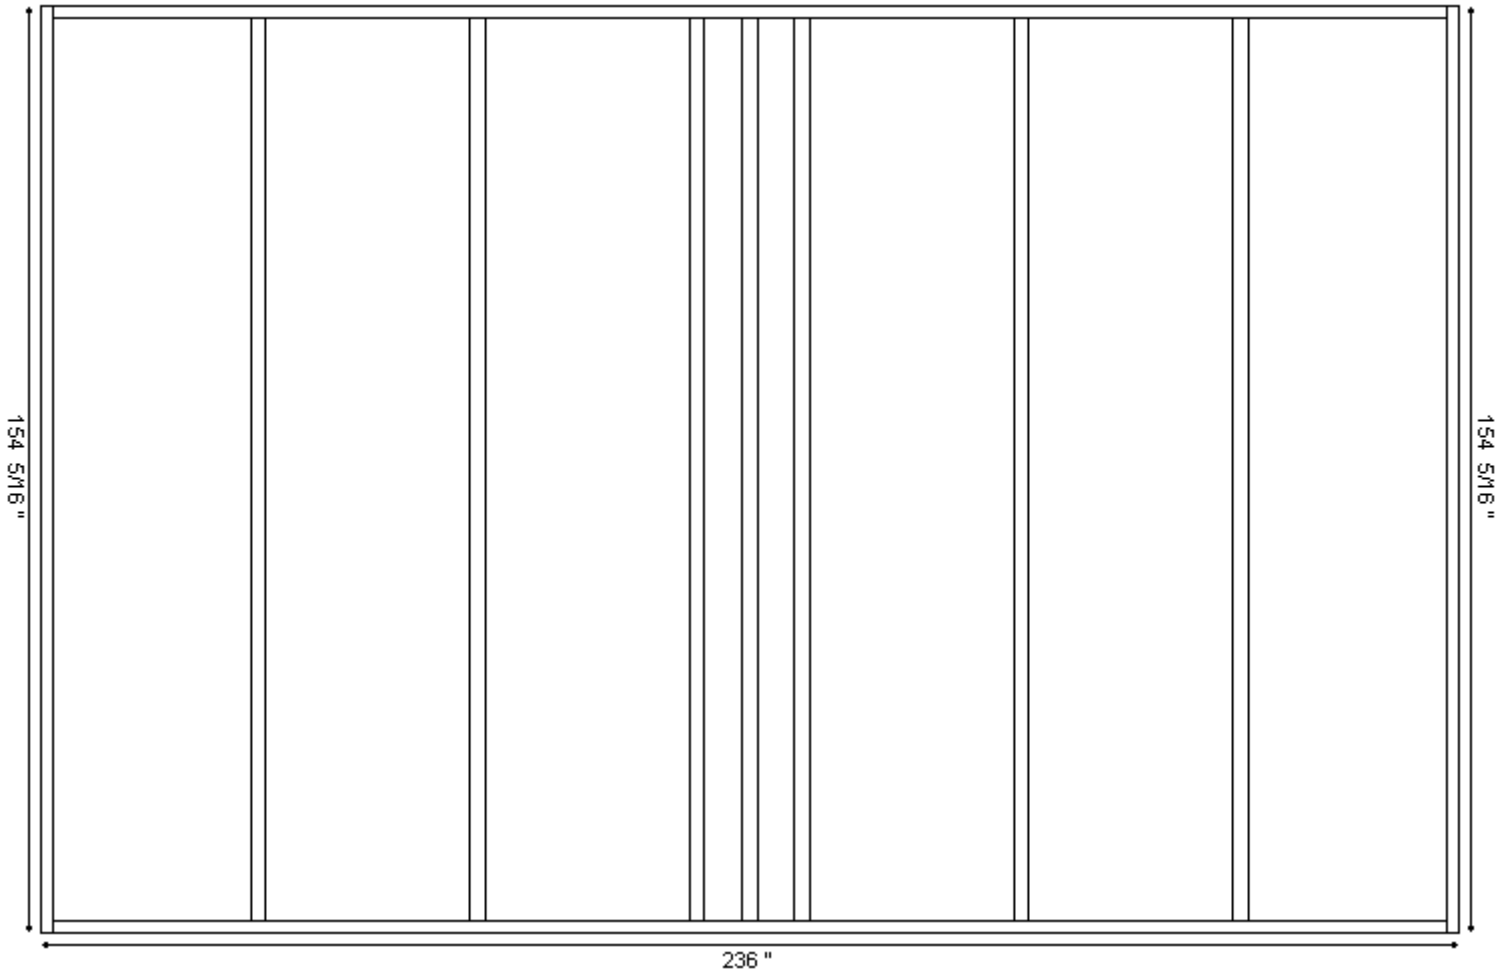

Dimensions

Attachment Height: 104 "
B Wall Height: 94.5062 "
B Wall Width: 216 "
A Wall Width: 144 "
C Wall Width: 144 "
Roof Overhang: 10 "