


REV MARCIA MAINES
45 WADE STEPHENSON Rd.
HOLLY SPRINGS, NC

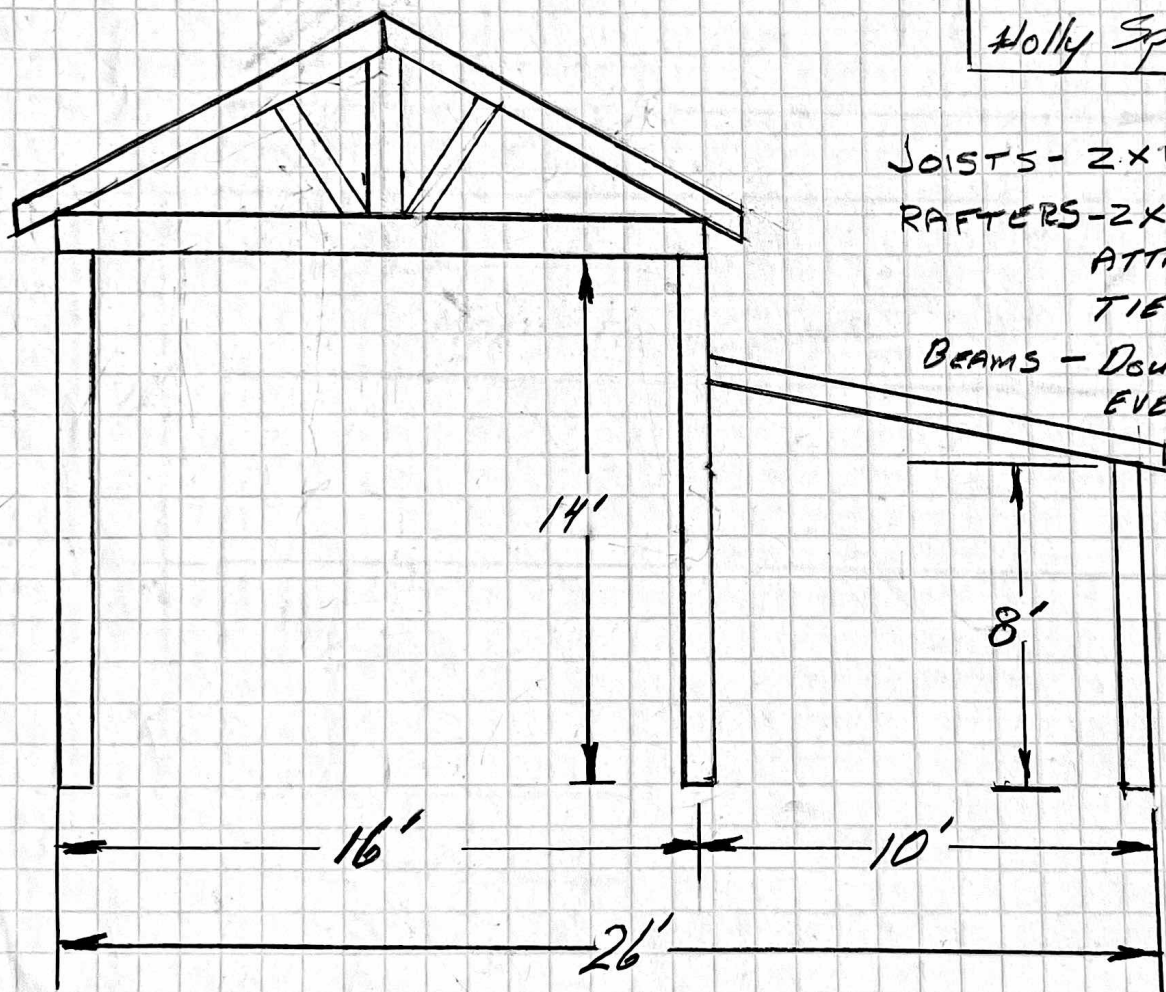

JOISTS - 2x10" AT 24" ON CENTER
RAFTERS - 2x8" AT 24" CENTERS
ATTACHED WITH HURRICANE
TIES.

BEAMS - DOUBLE 2x10 WITH POST
EVERY 9', ATTACHED
WITH 5/8 BOLT.

FRONT

TOP VIEW METAL ROOF

