



L2	S 11°16'10" E	48.78'
L3	S 12°24'38" E	48.74'
L4	S 13°05'52" W	11.87'


Curve	Radius	Length	Chord	Chord Bear
E1	25.00'	44.53'	35.87'	S 40°38'33"

- LEGEND**
- HTS NOT TO SCALE
  - EP EXISTING IRON PIPE
  - PP POWER POLE
  - N/M WATER METER
  - TB TELEPHONE BOX
  - PS IRON PIPE SET
  - CPA TRANSFORMER
  - CATV CABLE TV BOX
  - L POLE LIGHT POLE
  - OHPL OVERHEAD POWER LINE
  - F.E.S FLARED END SECTION (PIPE)
  - RCP REINFORCED CONC. PIPE
  - B.O.C BACK OF CURB
  - F.H FIRE HYDRANT
  - C/O SEWER CLEAN OUT
  - EIS EXISTING IRON STAKE
  - M.H MANHOLE
  - ECM EXISTING CONCRETE MONUMENT
  - P.K PARKER KALON NAIL

N.C. GRID NORTH, NAD 83 (2011)  
 NCGNSS-RTK-NETWORK, GEOID 12B  
 AUGUST 30, 2019 - SPECTRA 80

JONATHAN MURRAY JOHNSON  
 YVONNE MACHILEK JOHNSON  
 D.B.3035, PG.182  
 M.B.2020, PG.48

Pool Approval Fence  
 Pool Patio 1000 sq ft (4)  
 Pool 20x34  
 Backwash line to river for stones  
 Pool equipment

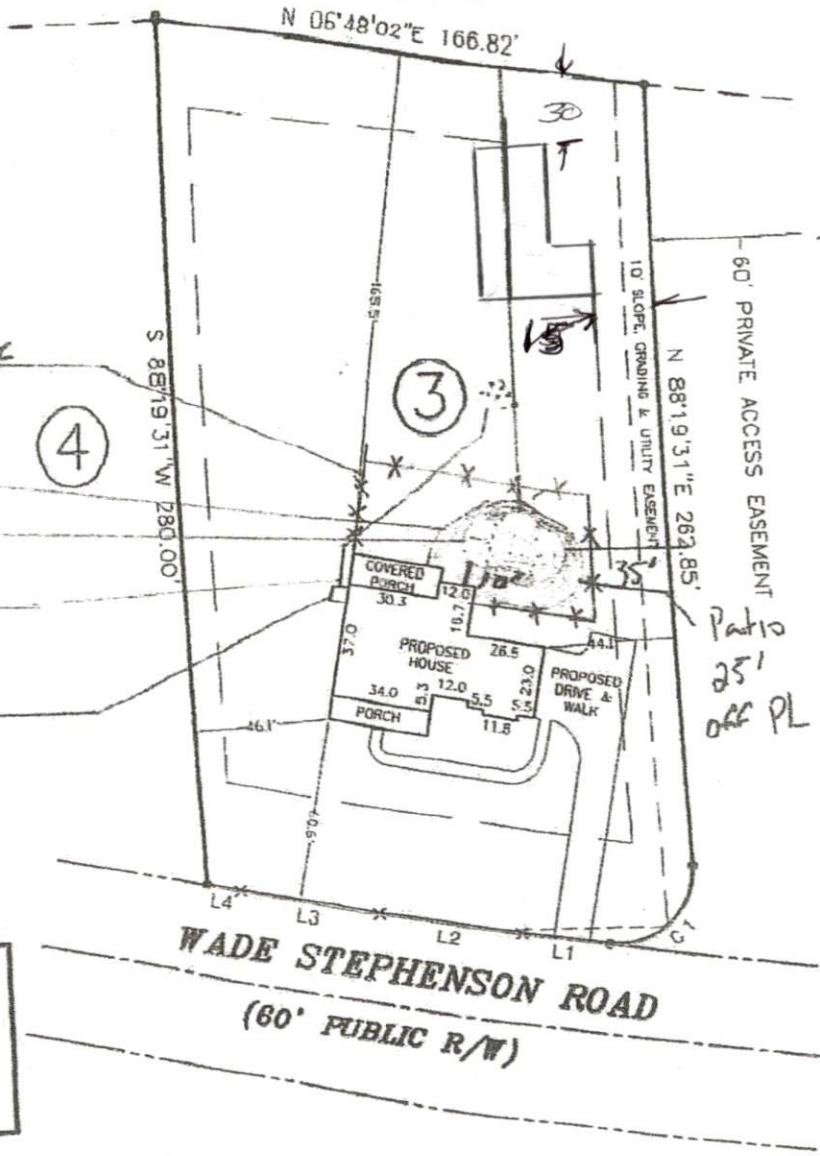

Impervious Surface Area	
House	2235 SF
Drive/ Walk	1682 SF
Total =	3917 SF
Proposed Patio	1025 SF
Proposed Total=	4942 SF

NOTE: SHOWN IS LOT 3 OF THE  
 JONATHAN MURRAY JOHNSON S/D  
 REF: M.B.2020, PG.48

AREA = 1.084 ACRES  
 XXX WADE STEPHENSON ROAD  
 PIN# 0635-13-1603.000

GRAPHIC SCALE - FEET 1" = 50'

THIS IS TO CERTIFY THAT THIS MAP WAS PREPARED FROM AN ACTUAL SURVEY OF THE PREMISES, MADE UNDER MY SUPERVISION, AND THAT THERE ARE NOT ANY ENCROACHMENTS, EXCEPT AS NOTED TO THE BEST OF MY KNOWLEDGE. THAT THE RATIO OF PRECISION AS CALCULATED BY LATITUDES AND DEPARTURES IS 1:10,000. THIS MAP WAS PREPARED FOR TITLE COMPANY USE AND IS NOT INTENDED FOR RECORDATION OR CONVEYANCES WITHOUT WRITTEN AUTHORIZATION OF THE SURVEYOR AND OTHER APPROPRIATE OFFICIALS.

PRELIMINARY PLOT PLAN FOR  
**GLENWOOD BUILDING**

BUCKHORN TWP., HARNETT CO.,  
 SCALE 1" = 60' FEBRUARY 10,  
 REVISED: MARCH 18, 2021 (HOUSE)

MAULDIN - WATKINS SURVEYING  
 P.O. BOX 444 / 139 N. MAIN