

SEPTIC TANK



SCALE  
3/32 = 1ft

PIN # 0633452424

J. MURRAY JOHNSON

345 COKESBURY ROAD

80°17'50"E  
318.68'

1.0000 ACRES  
43,561 SQ.FT.  
INCLUDES R/W  
0.8967 ACRES  
33,060 SQ.FT.  
EXCLUDES R/W


PIN # 0633452426  
DB 1982 PG 413  
345 COKESBURY RD.

S 09°37'43"W  
193.60'

S 80°22'17"E  
194.82'

L 4 N 09°37'43"E 193.60'

L 5 N 80°22'17"W 194.81'

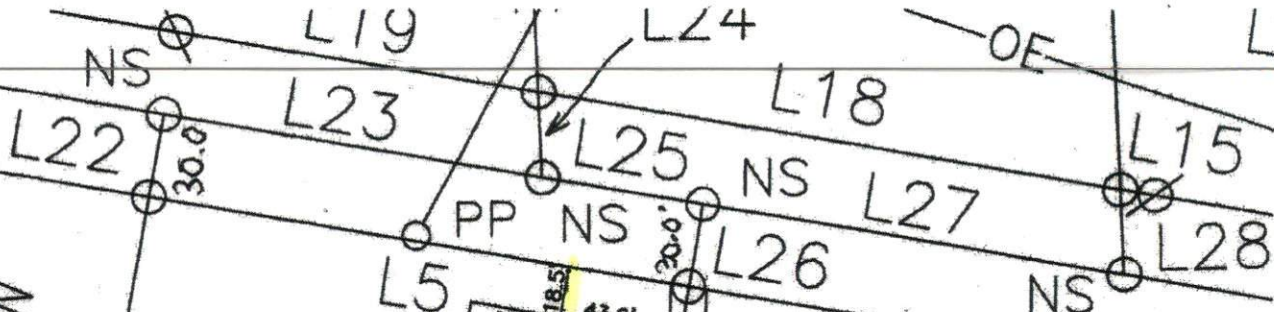

SEPTIC TANK

1 STORY HOUSE

SHED

WELL HOUSE

DIRT FARM ROAD

COKESBURY  
NCSR # 1403  
60' PUBLIC R/W



SCALE 1" = 69ft