


AT OVERLAP
522.14'

DB 380
MAP # 200
TRA

GAP # 1
0.01 ACRES
601 sq. ft.



SLIDE 150-D
728.55' TOTAL
PC 2006, SLIDE 989
2' TOTAL

INTERSECTION OF
(2) PROPERTY LINES AT GAP EIP (3)
(2) TO (3) 184.85'

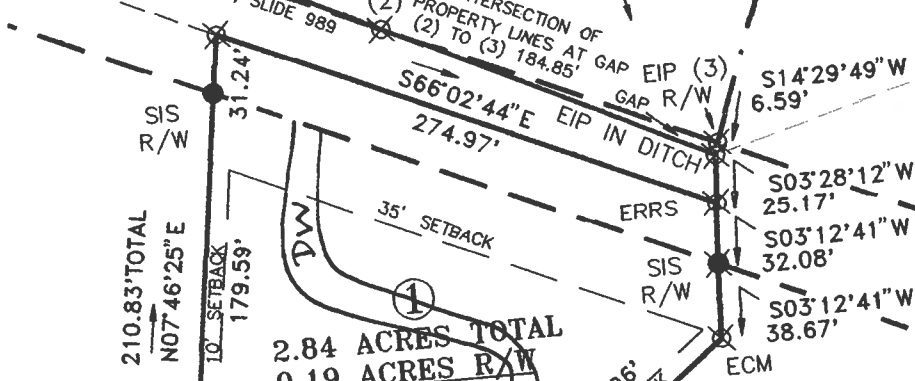


SIS R/W
210.83' TOTAL
N07°46'25\"/>

2.84 ACRES TOTAL
-0.19 ACRES R/W
2.65 ACRES NET
CALCULATED BY
COMPUTER

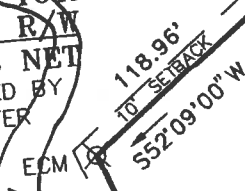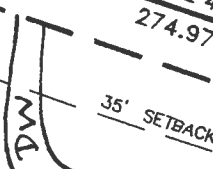

VG

PHILLI
A
PATRIC
DB 41
PC 202

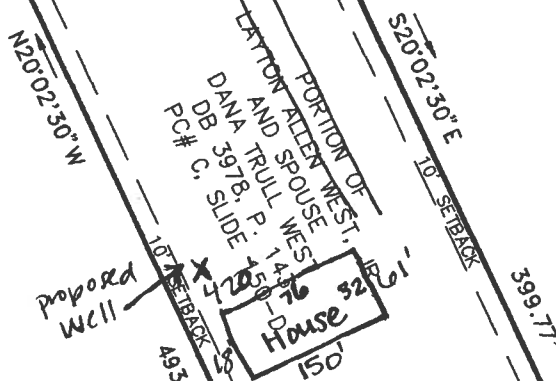

PORTION OF
DANA ALLEN WEST,
AND SPOUSE WEST,
DANA TRULL WEST,
DB 3978, P. 145,
PC # C, SLIDE 145

CONTROL "A"
ESI
N 616,401.55'
E 2,014,095.98'
GRID COORDINATES
NAD 83/2011

