


16+2+24

FOOTERS

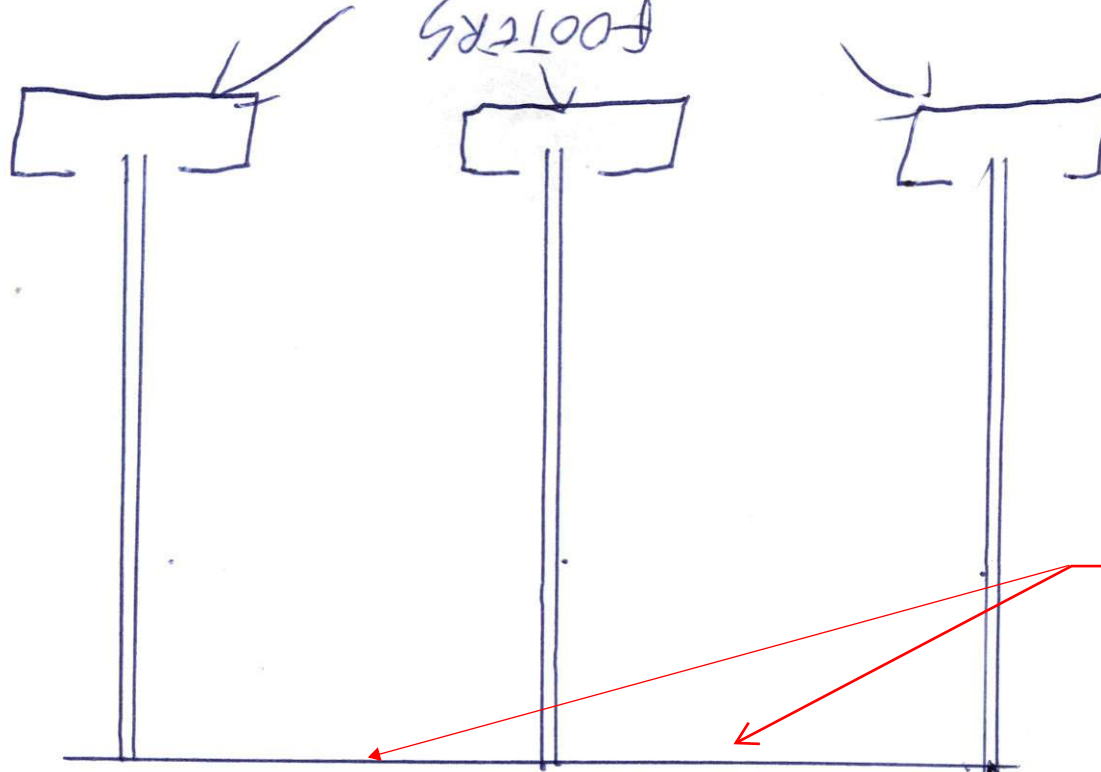

Double 2x10 headers
min

RET WALL

FRONT ELEVATION

2x10
BARRERS

62 FT LH CURT

SILL PLATE



SIDE ELEVATION

62 FETCH COURT

