


476 FETCH COURT

4-8-22

FRONT ELEVATION

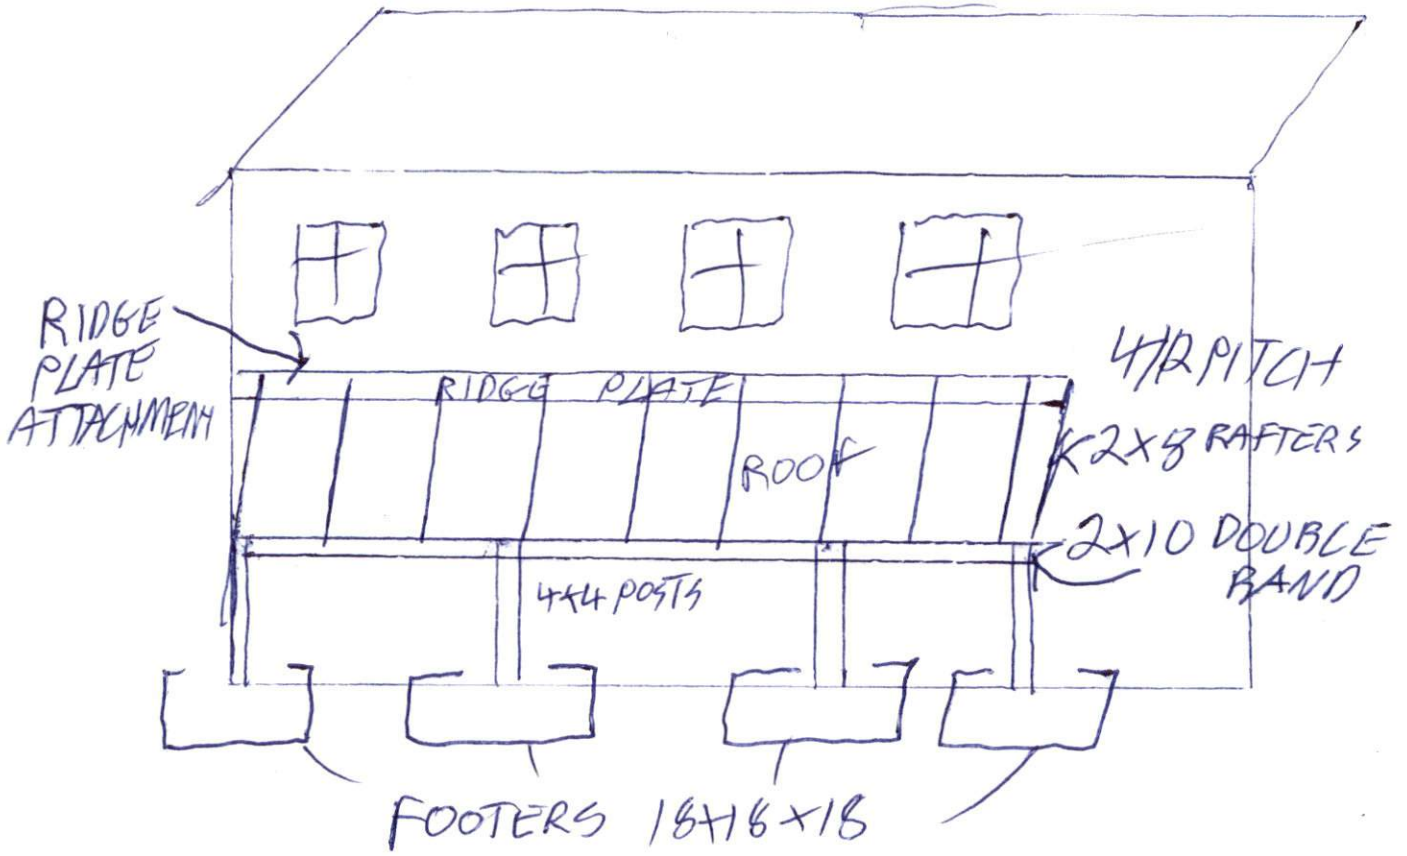

46 FETCH COURT 4-8-22
SIDE ELEVATION

