



Install piers, remove and replace concrete
on 3 piers on the back of the house
Poly entire area outlined in blue
avoid AC condenser on the side of the house
Avoid fence at the side of the house

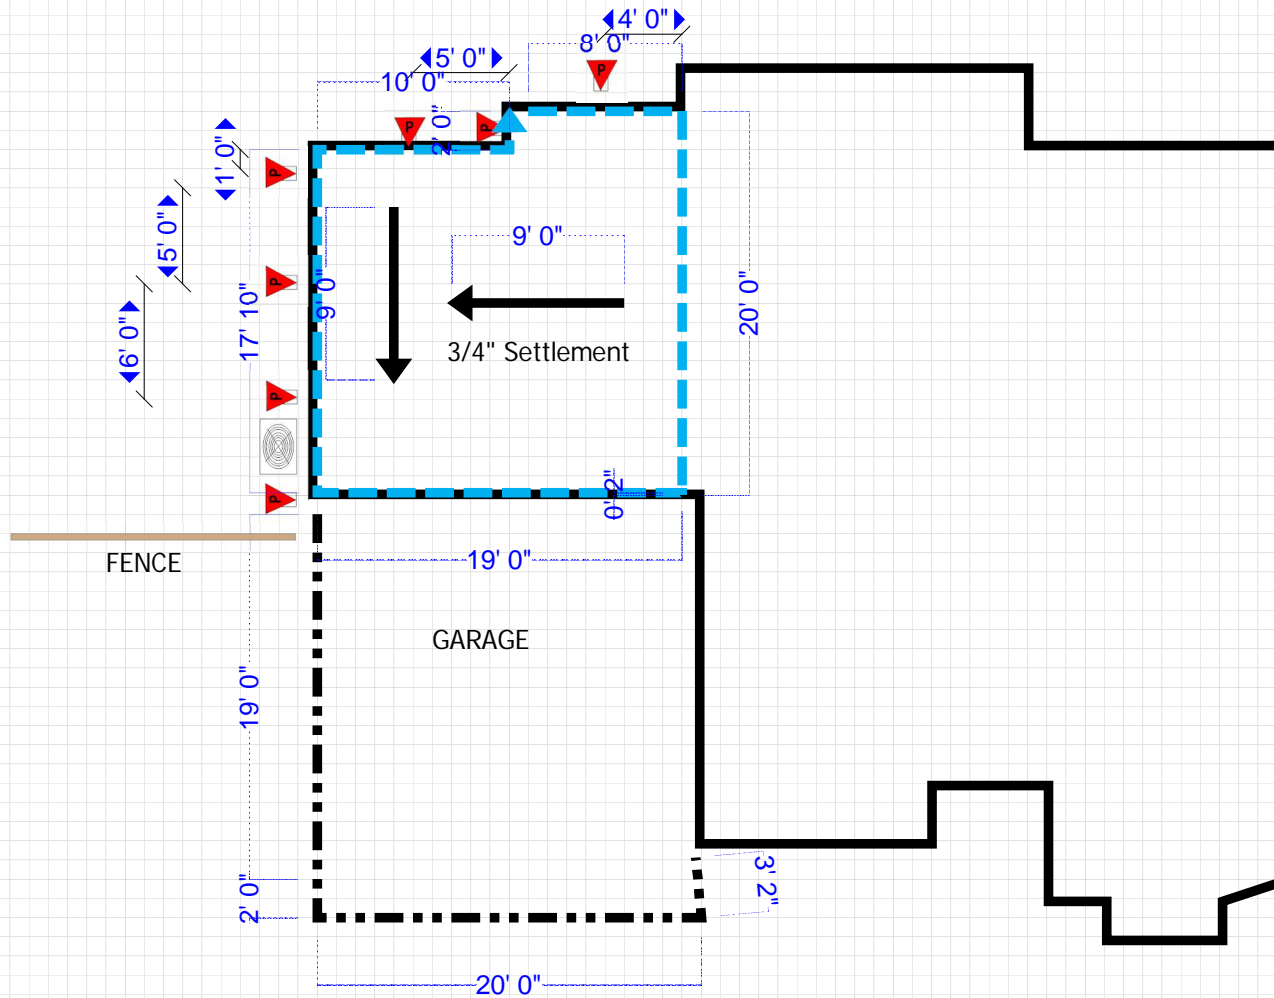

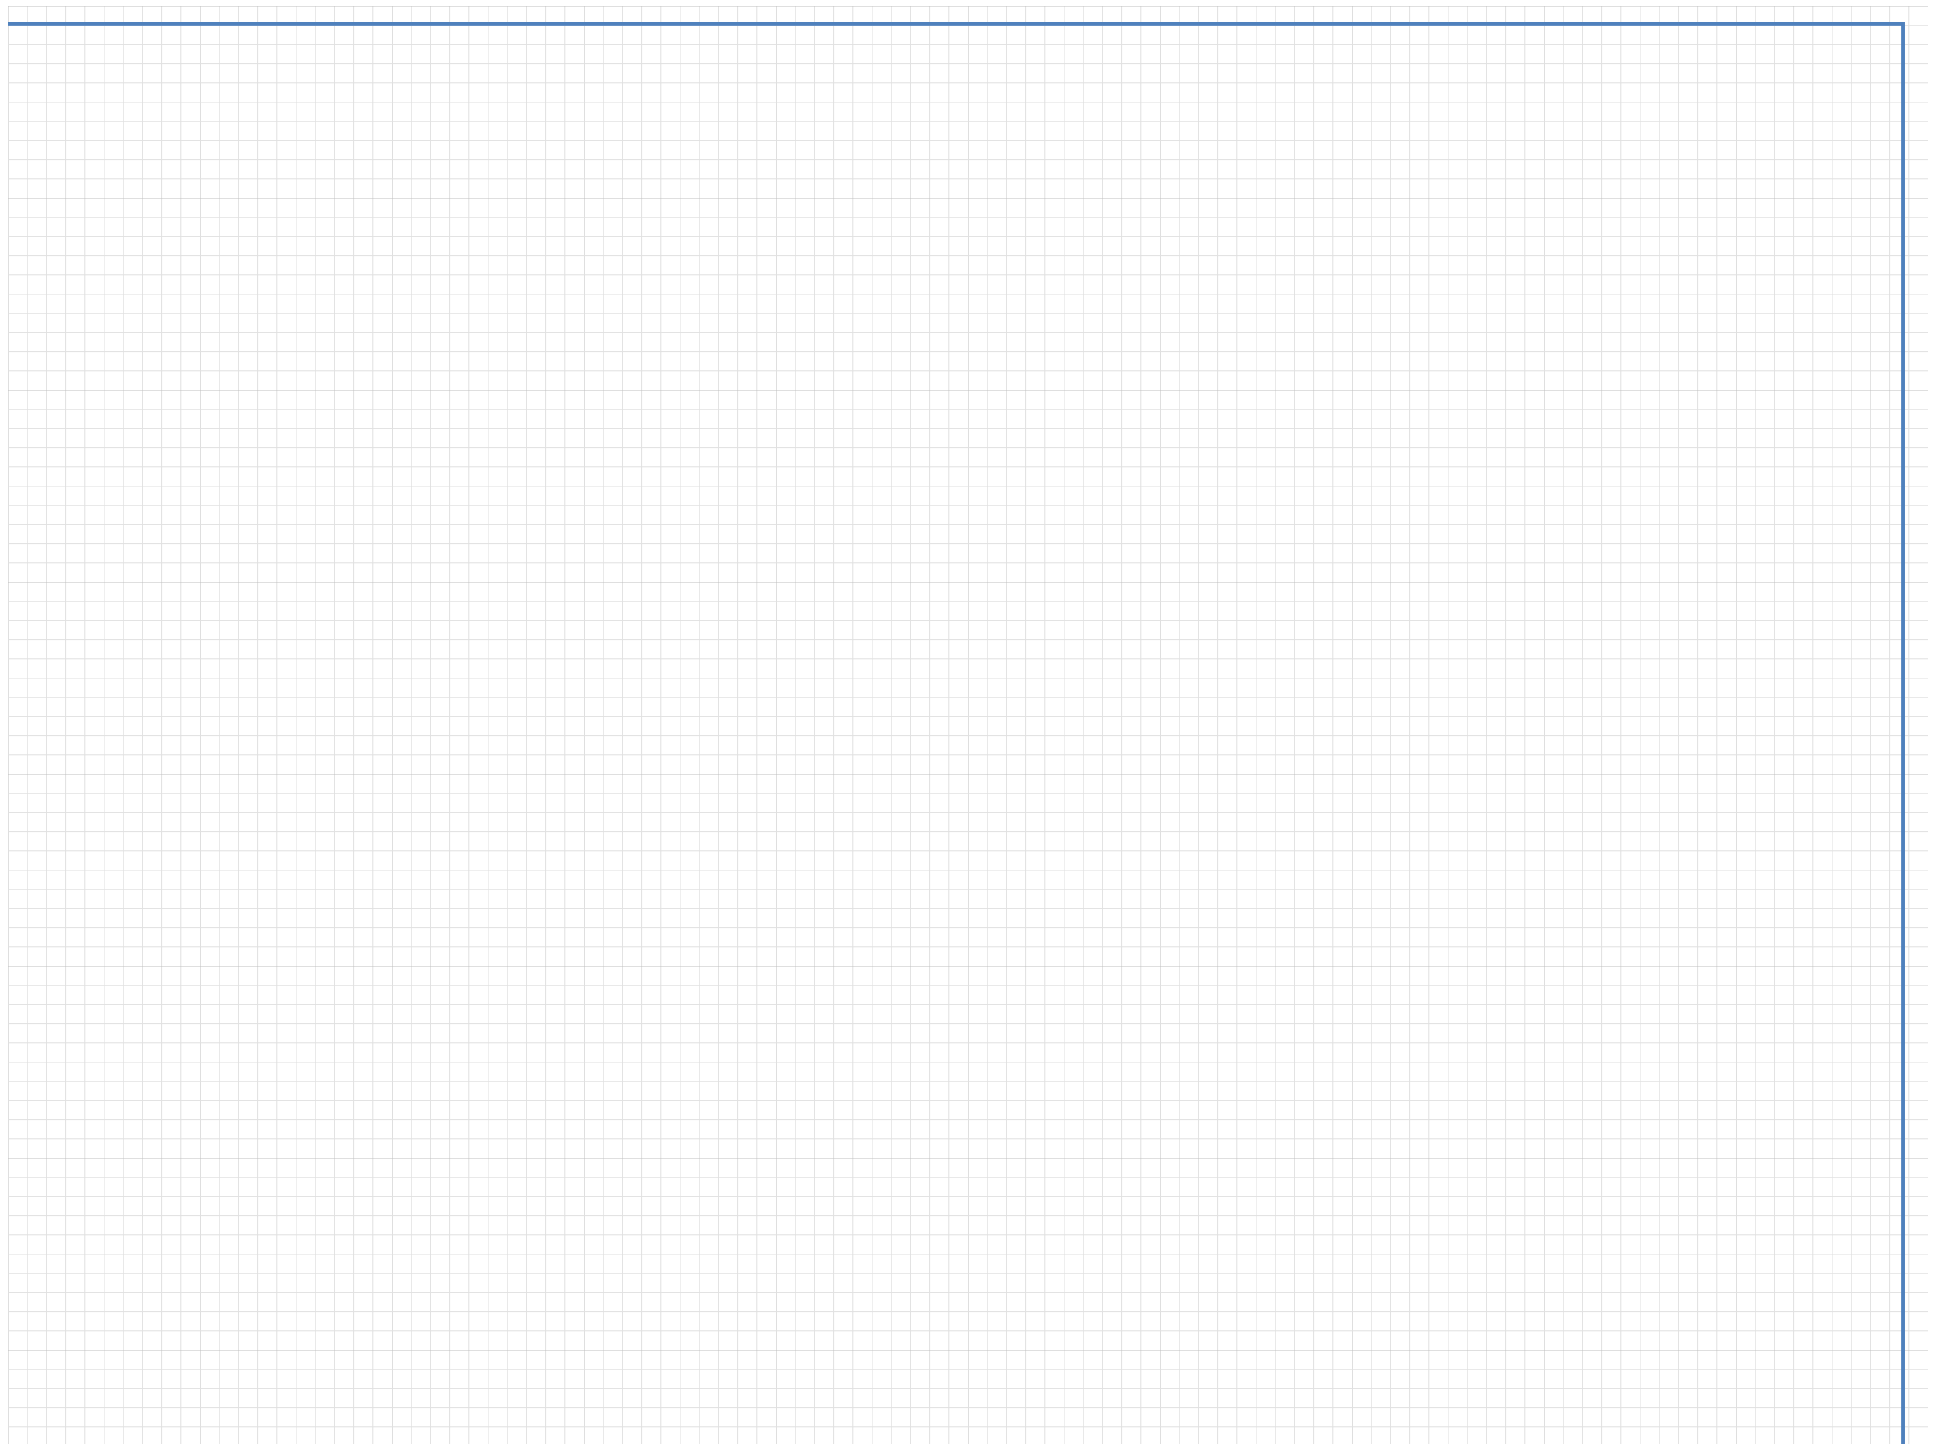

Site:	Customer Address	Drawing:	801506	Project	00004
Title:	Customer Name	Scale:	1/8":1'0"	Date:	01/30

16

Drawn:
Tim Tracy

Notes:

Groundworks
1741 Corp Landing
Virginia Beach, VA 23454

/2017

Rev:
A