




James + Jean S. Bradley
308 West E St.
Durham, NC 28359
910-890-9024
910-658-6457

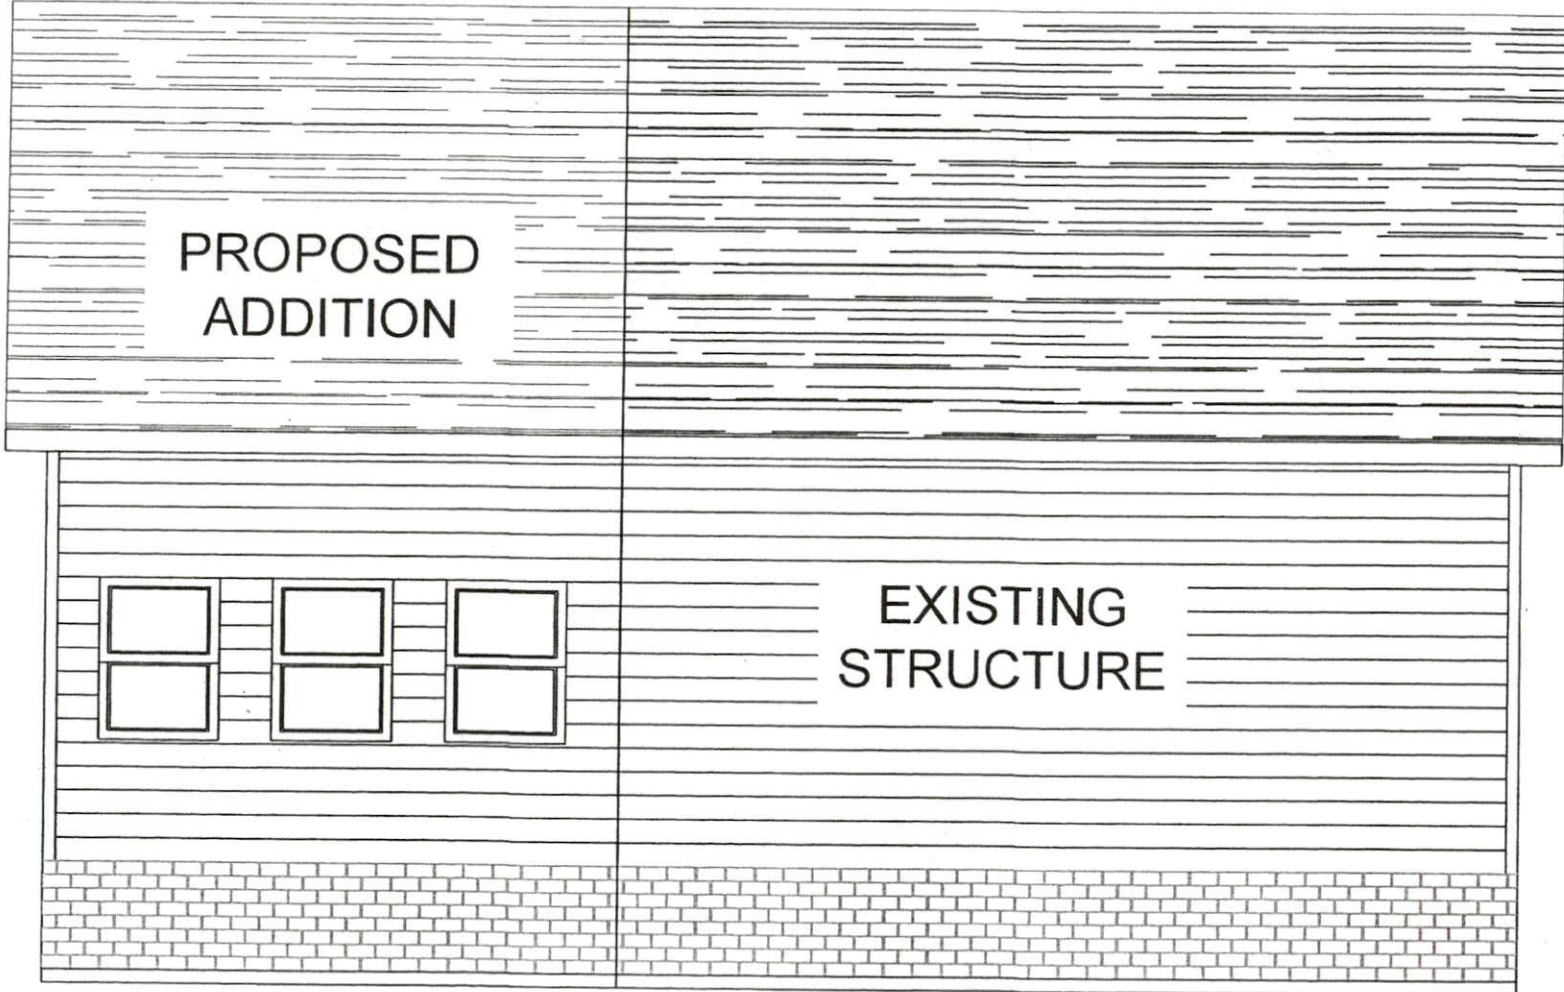


PROPOSED
ADDITION

EXISTING
STRUCTURE

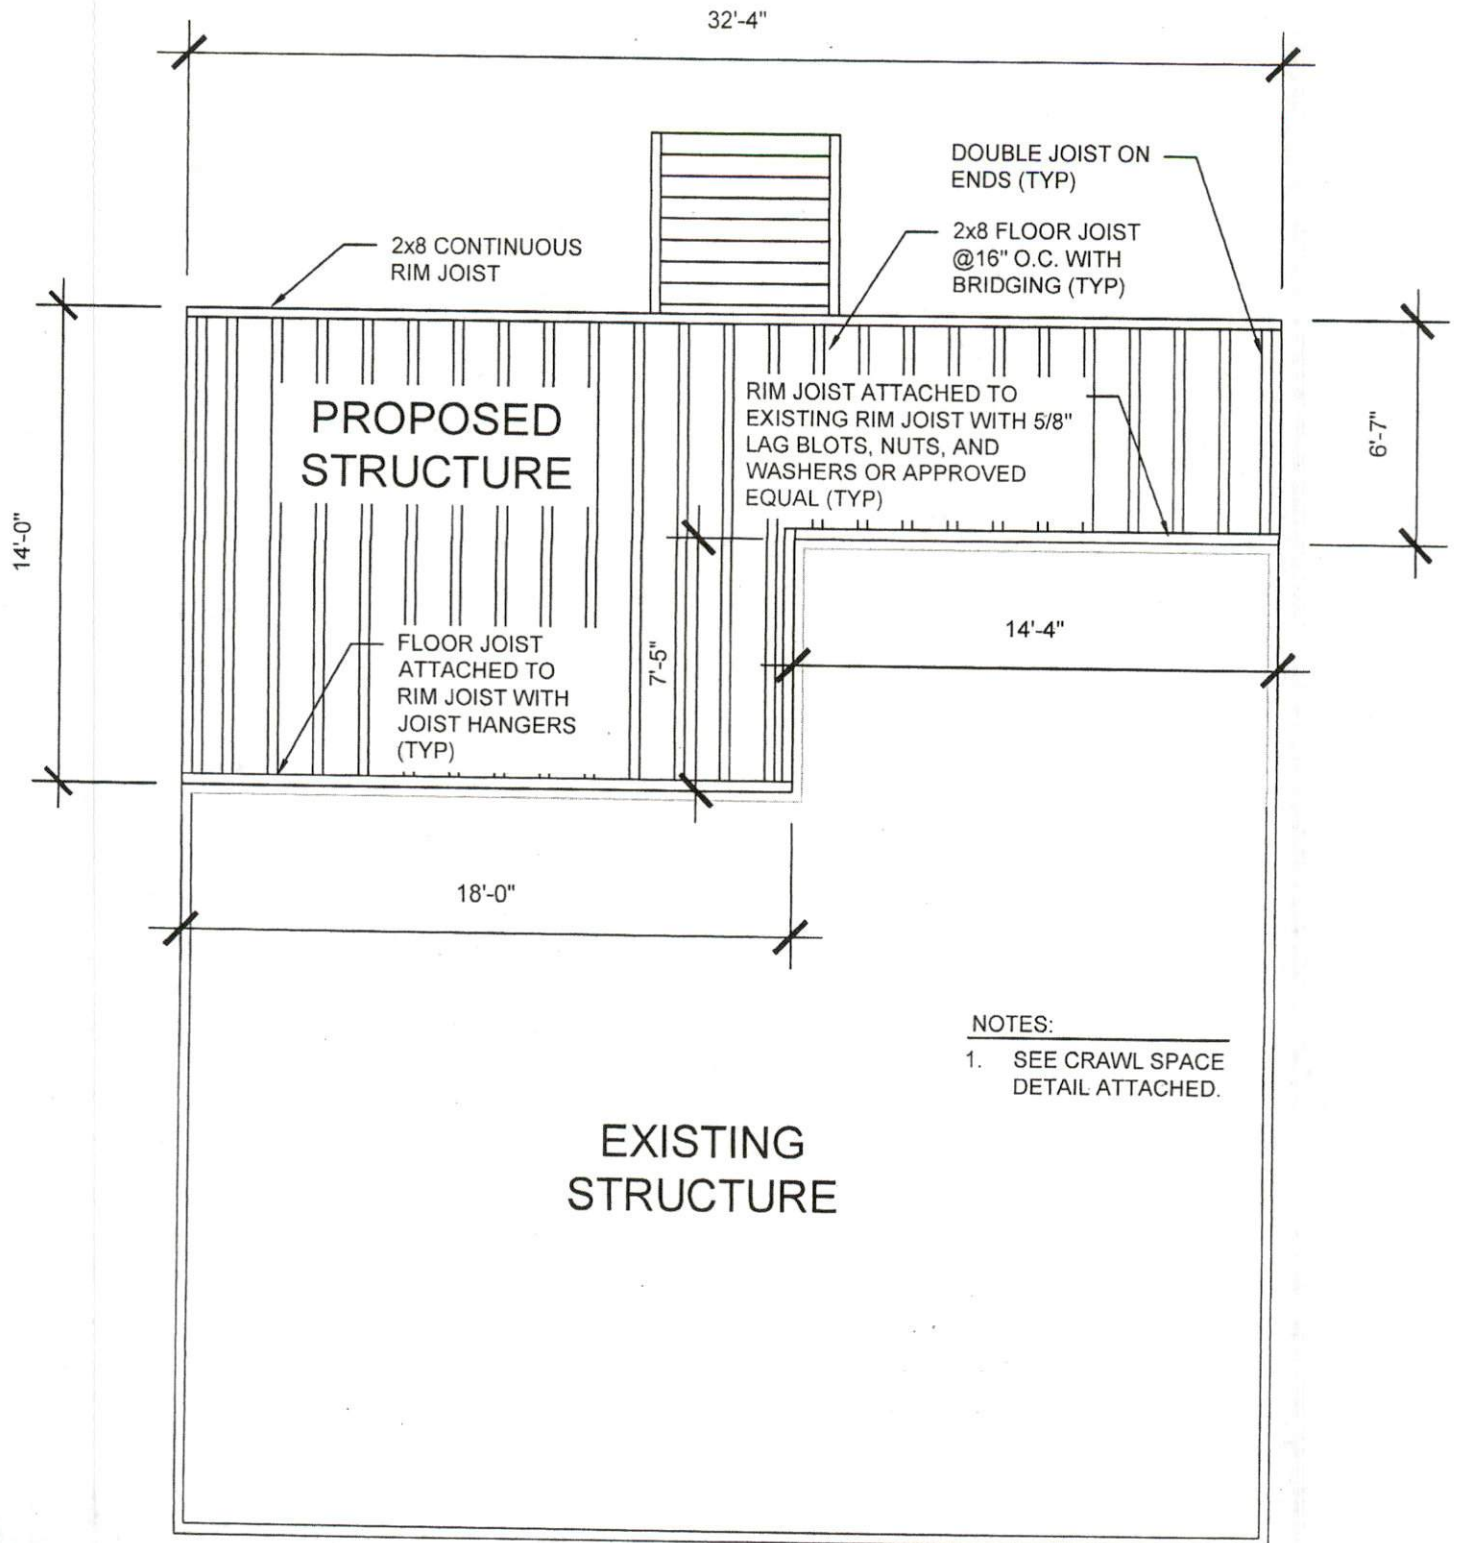


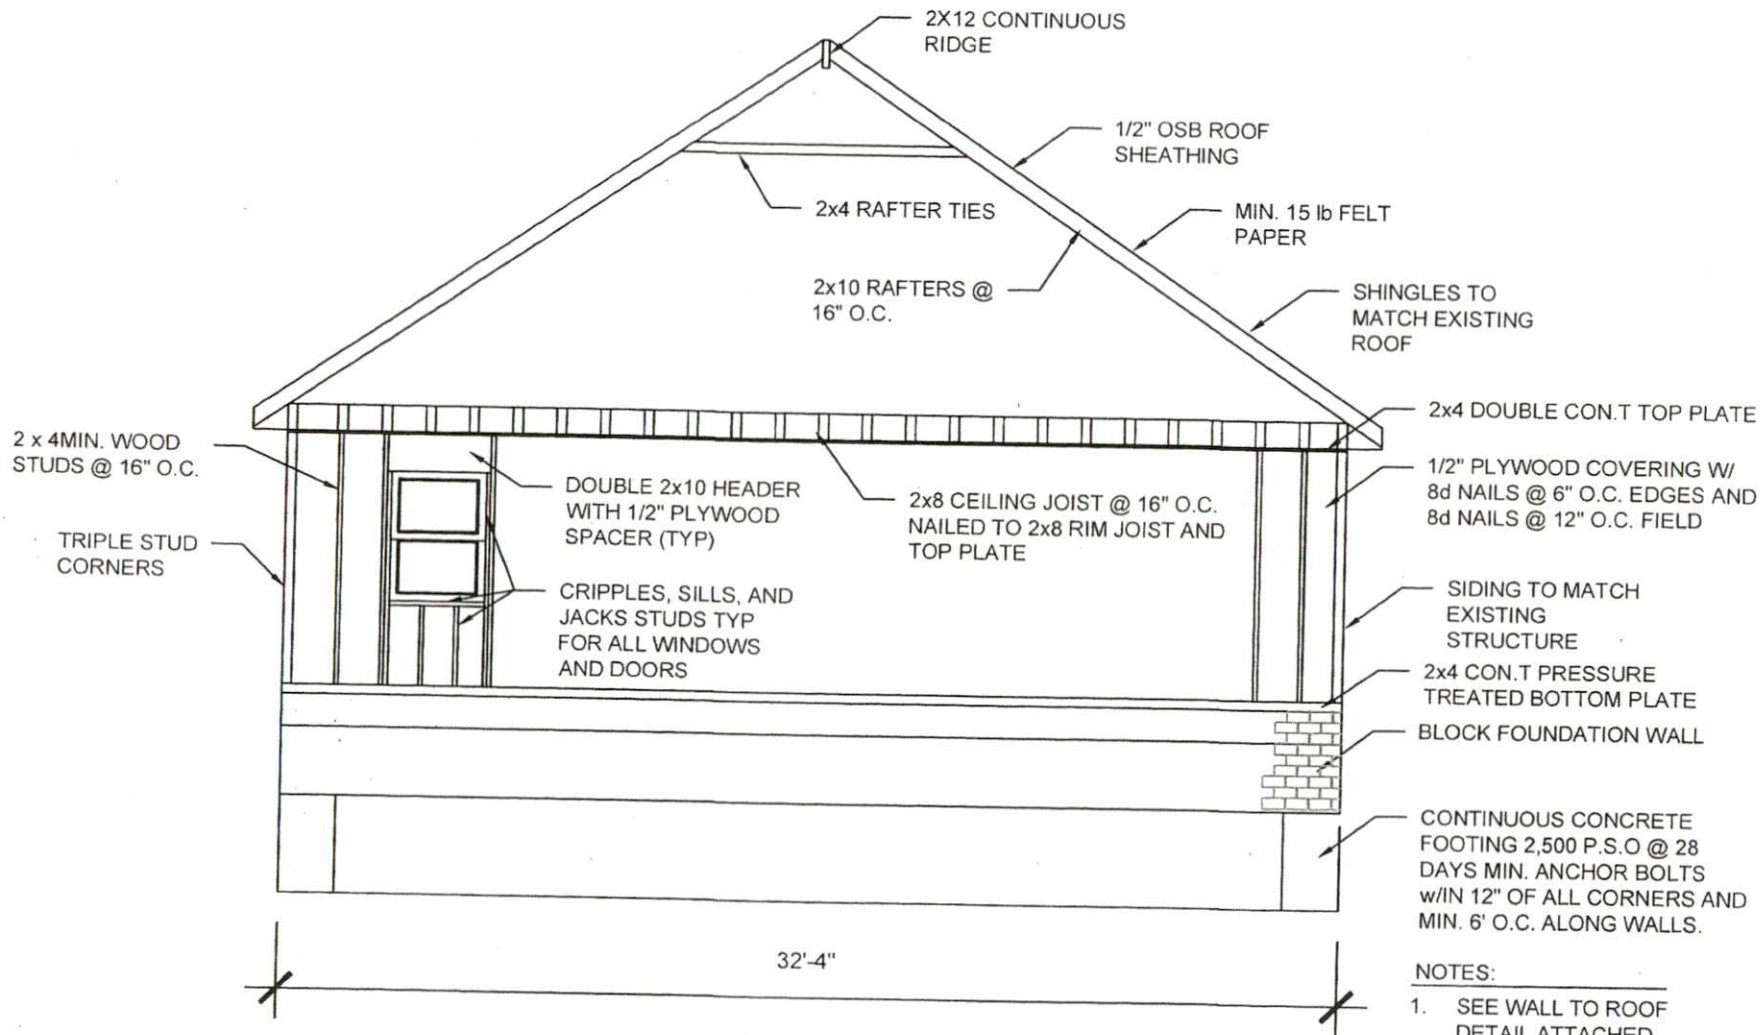

- NOTES:
1. SEE WALL TO ROOF DETAIL ATTACHED.
 2. SEE CRAWL SPACE DETAIL ATTACHED.

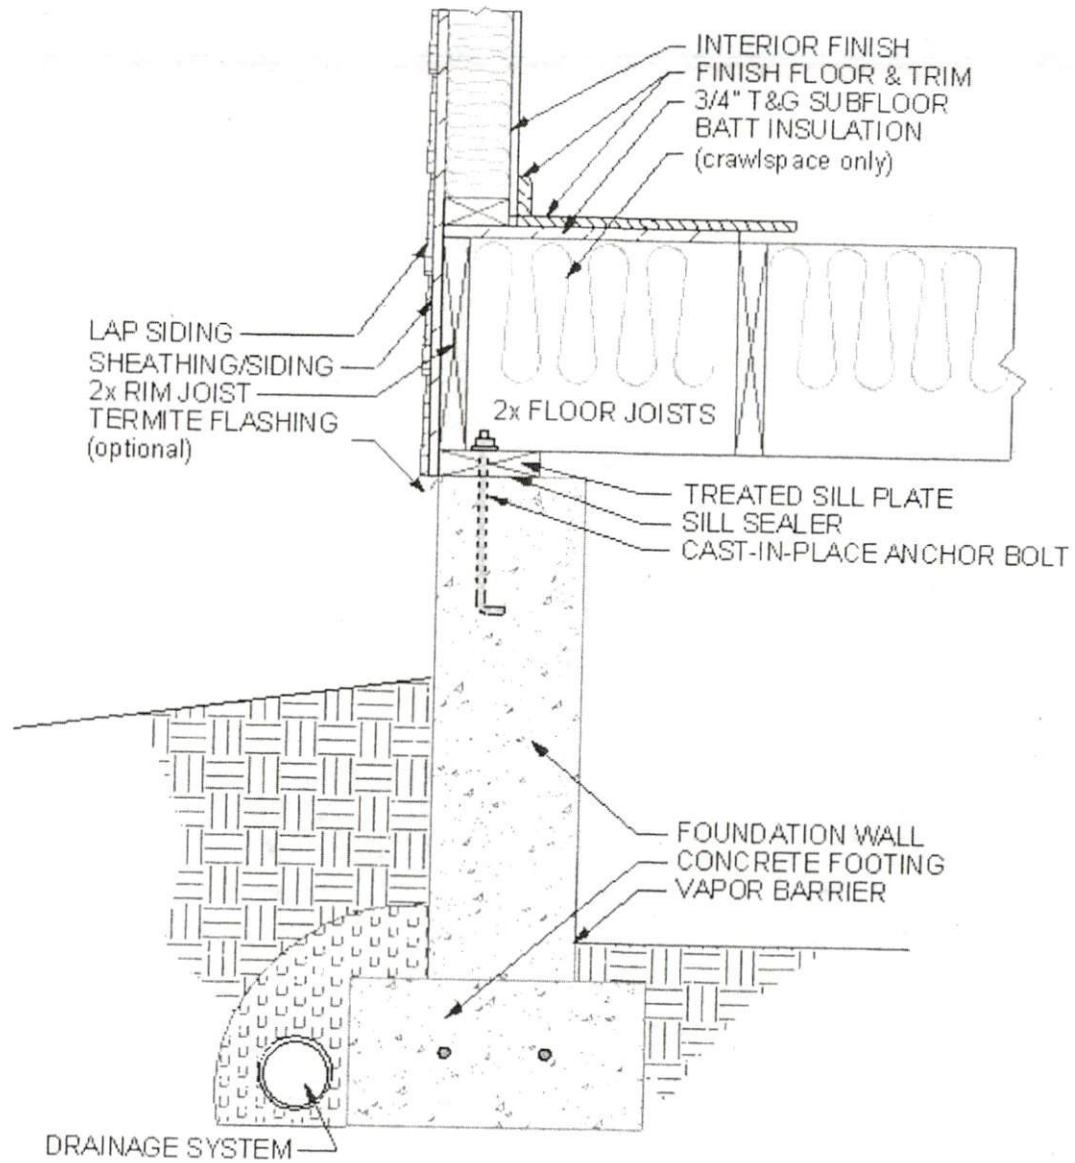

Crawl Space

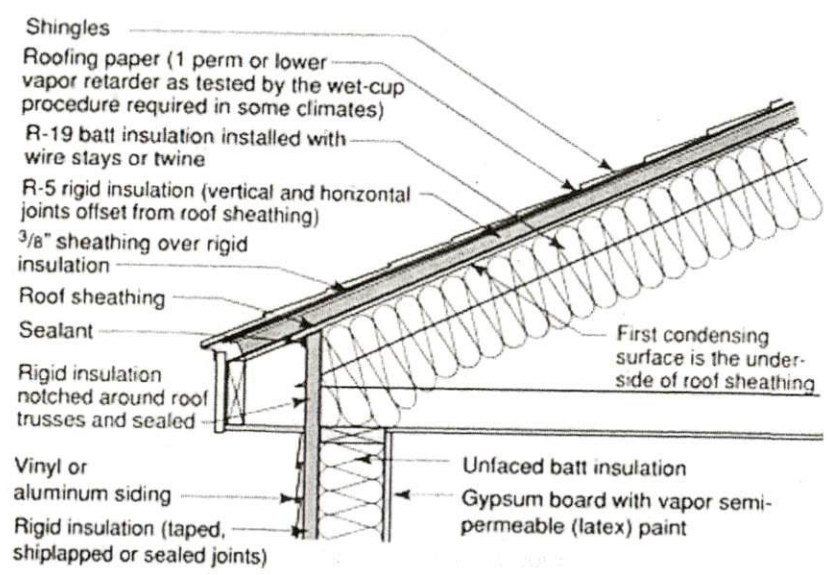

WALL TO ROOF