

# Addition of Dining Room Plans:


JAMES + S. Jean Bradley  
308 West E Street  
Erwin, NC 28339


Phone: 910-890-9024 (James)  
910-658-6457 (Jean)  
910-304-1180 (Home)




PROPOSED  
ADDITION

EXISTING  
STRUCTURE

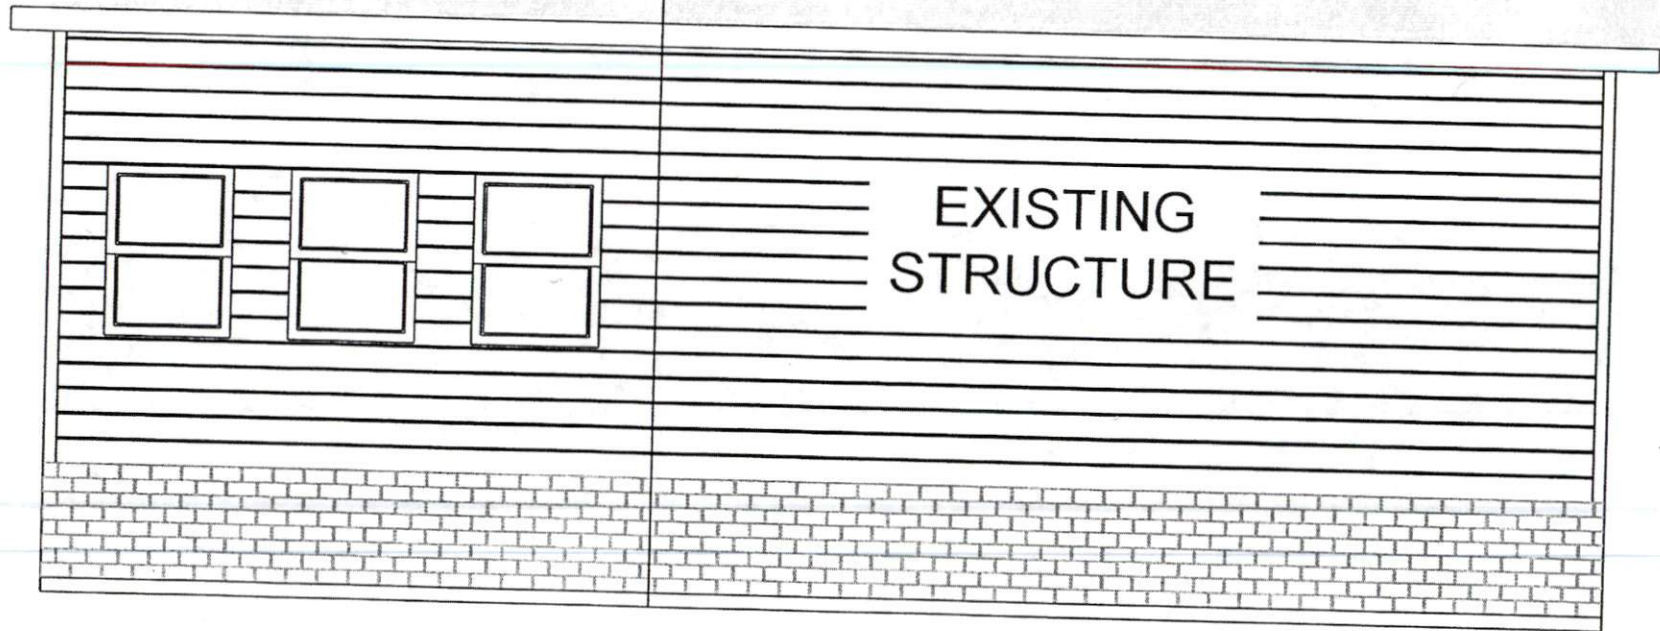

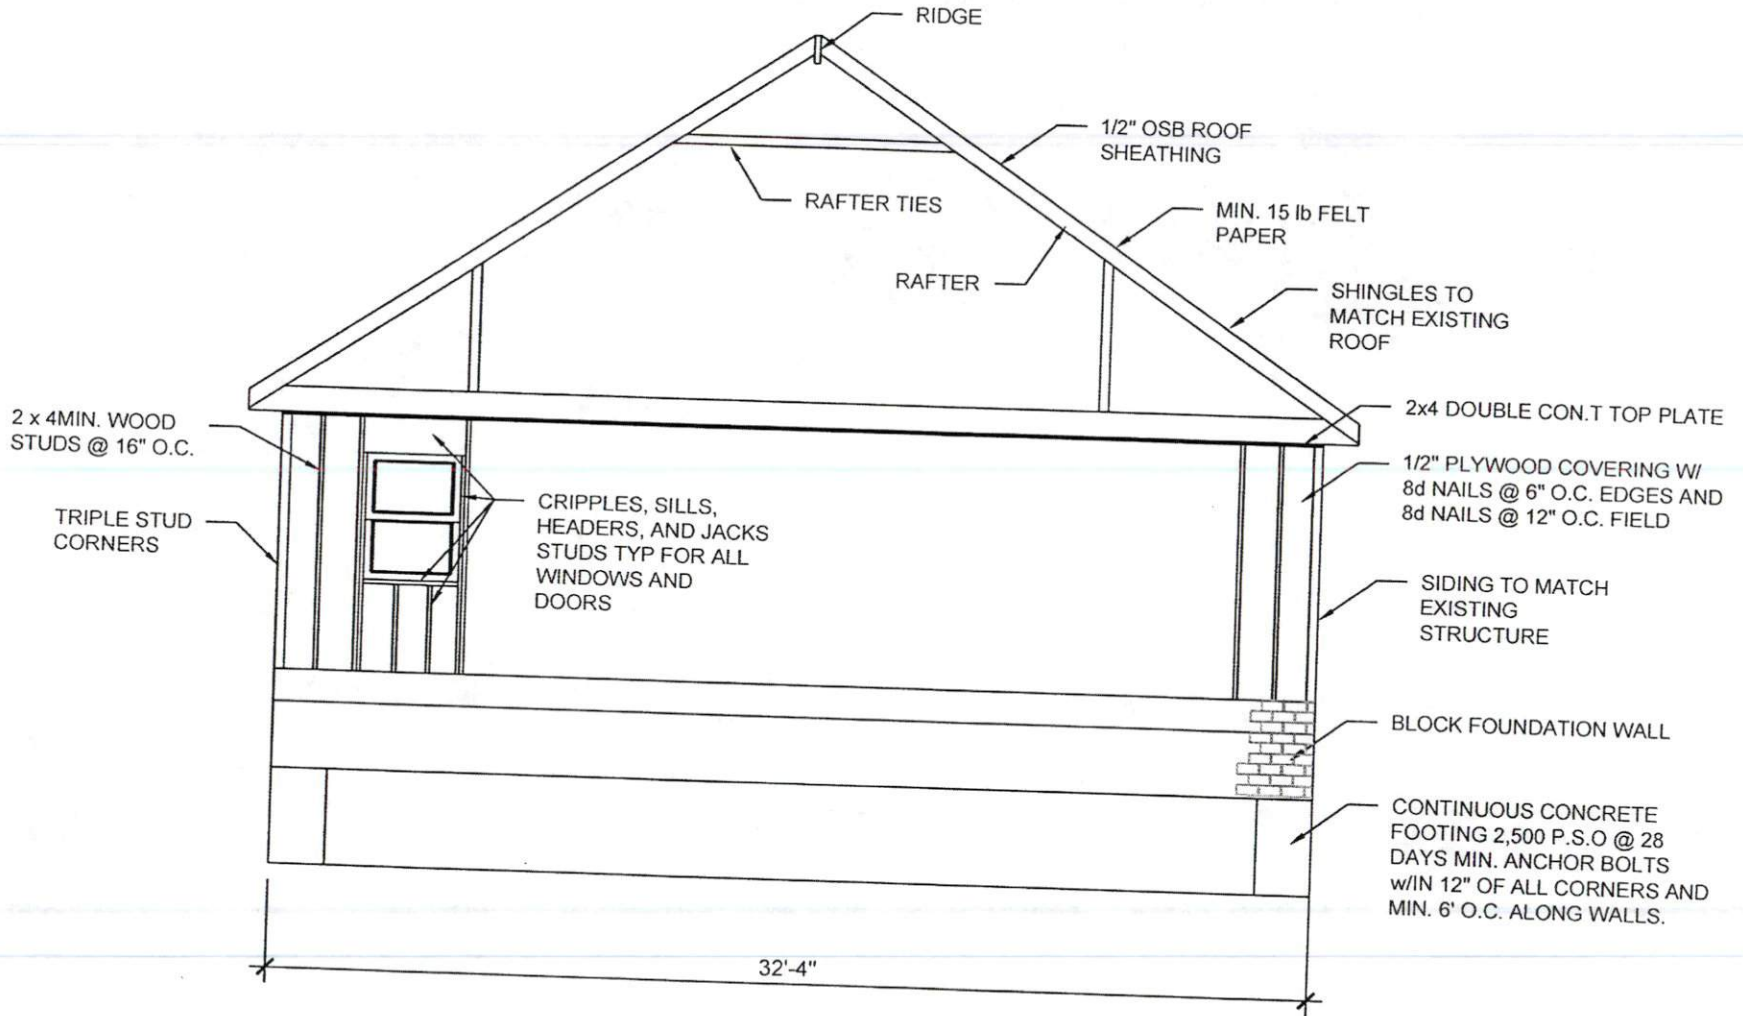

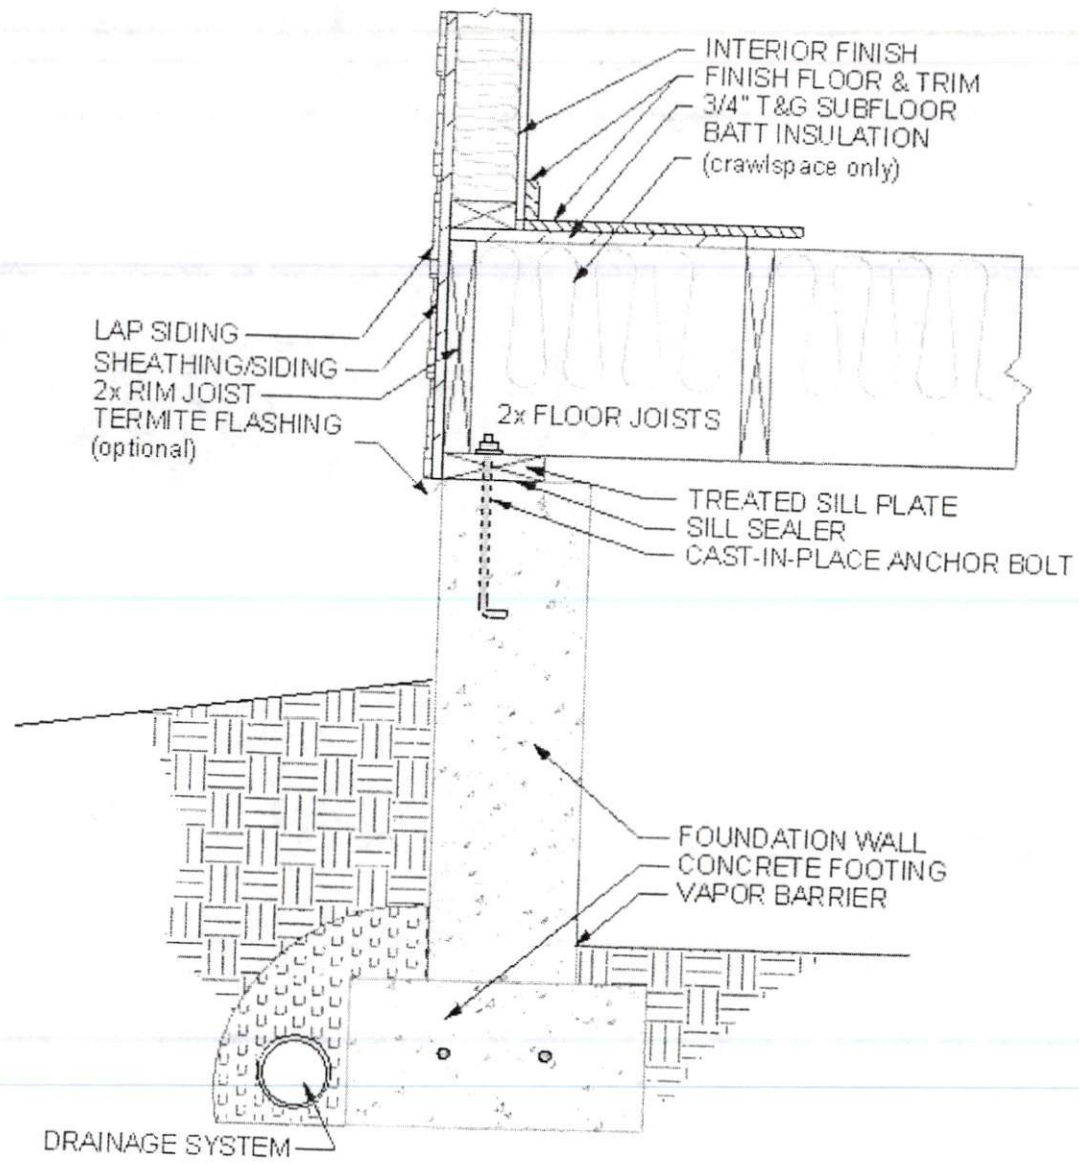

Crawl Space



