


Middle footings to be 20" x 20" x 12" Corner footings to be 18" x 18" x 12"

DECK DETAIL

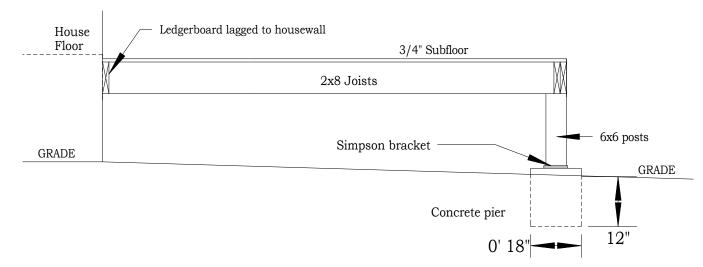

3x3 landing and steps to grade not shown

CHAMPION PATIO ROOMS **RESIDENCE** CHAMPION SCALE: 1/4" = 1' **NOTES** CODES 4018 Patriot Dr. Suite 120 Modular aluminum construction. Milagros Berrios Durham, NC 27703 Seasonal, unheated, non-habitable space. 20 Wood Run DATE Sandford, NC 27332 919-460-6632 3-SEASON window room with 365 glass 2018 N.C. Residential Code No egrees issues per section R-310 of 04/18/2022Framing to be white aluminum. the 2018 NC Residenital Code PATIO ROOM MANAGER Exterior panel to be white. CUSTOMER ID NO. SHEET NO. JOSH DELPIERRE Interior panel to be white. 7000002083 1 of 1 All sashes & door glass to be tempered.