


POST detail
20" Below Grade

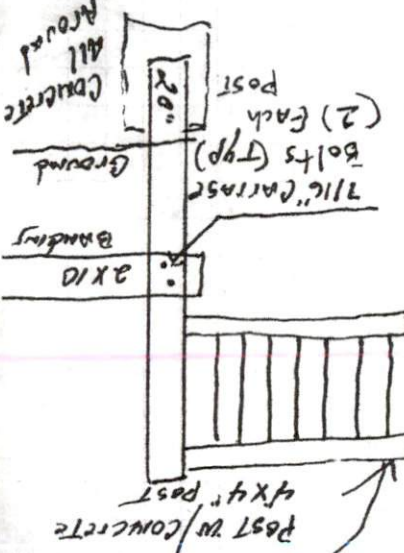

White Vinyl Railings
36" To Top.
POST w/ CONCRETE
4x4" POST

Margaret Davey 67 Sherwood Lane
Carolina Lakes SHARFORD 27332
EXISTING REAR OF HOME.

* Joe Bedush
(570) 362-1268

White Vinyl Railings
Composite Decking

2x10 Banding Front & back w/ Ledger
2x8 Beam
2x8 Joist

Double 2x10
Perimeter
Banding
All Around

2x8 JOIST 16" OC
OVERLAPPING (TYP)

2x8 FOR BEAM
UNDER JOIST

Double 2x10 w/ Ledger
2x8 JOIST



36" Top of deck
Back Seat