


Cokesbury Road

Zenith Rd.

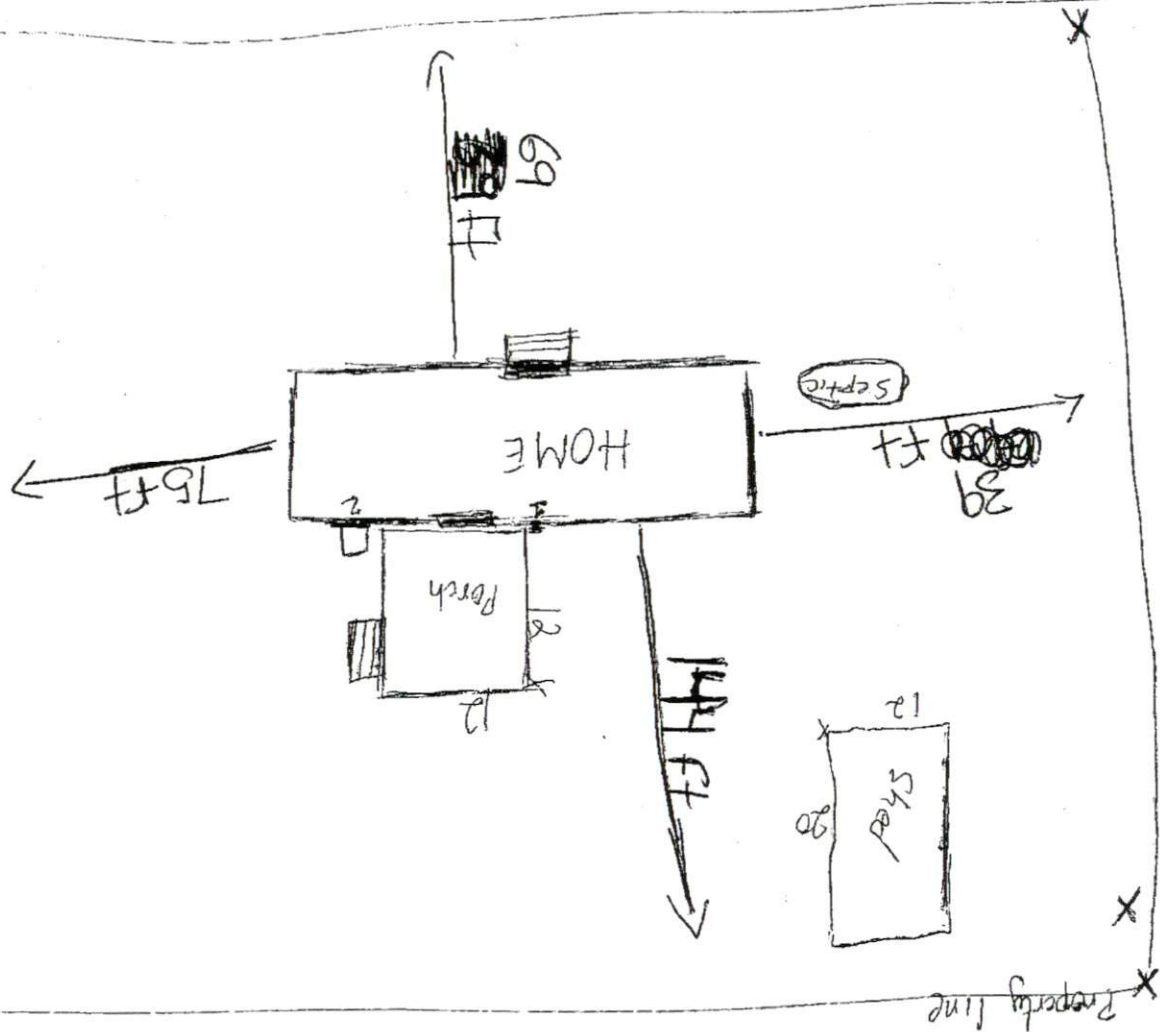

- - septic tank
- ▩ - stairs
- 2-A/C unit
- 1-meter box