


Measurement Worksheet

Sketch Current Kitchen/Bath


Simply draw up your current layout, being sure to make note of the following:

- All windows/doors
- Electronic Outlets best/switches
- Appliances
- Plumbing hookups

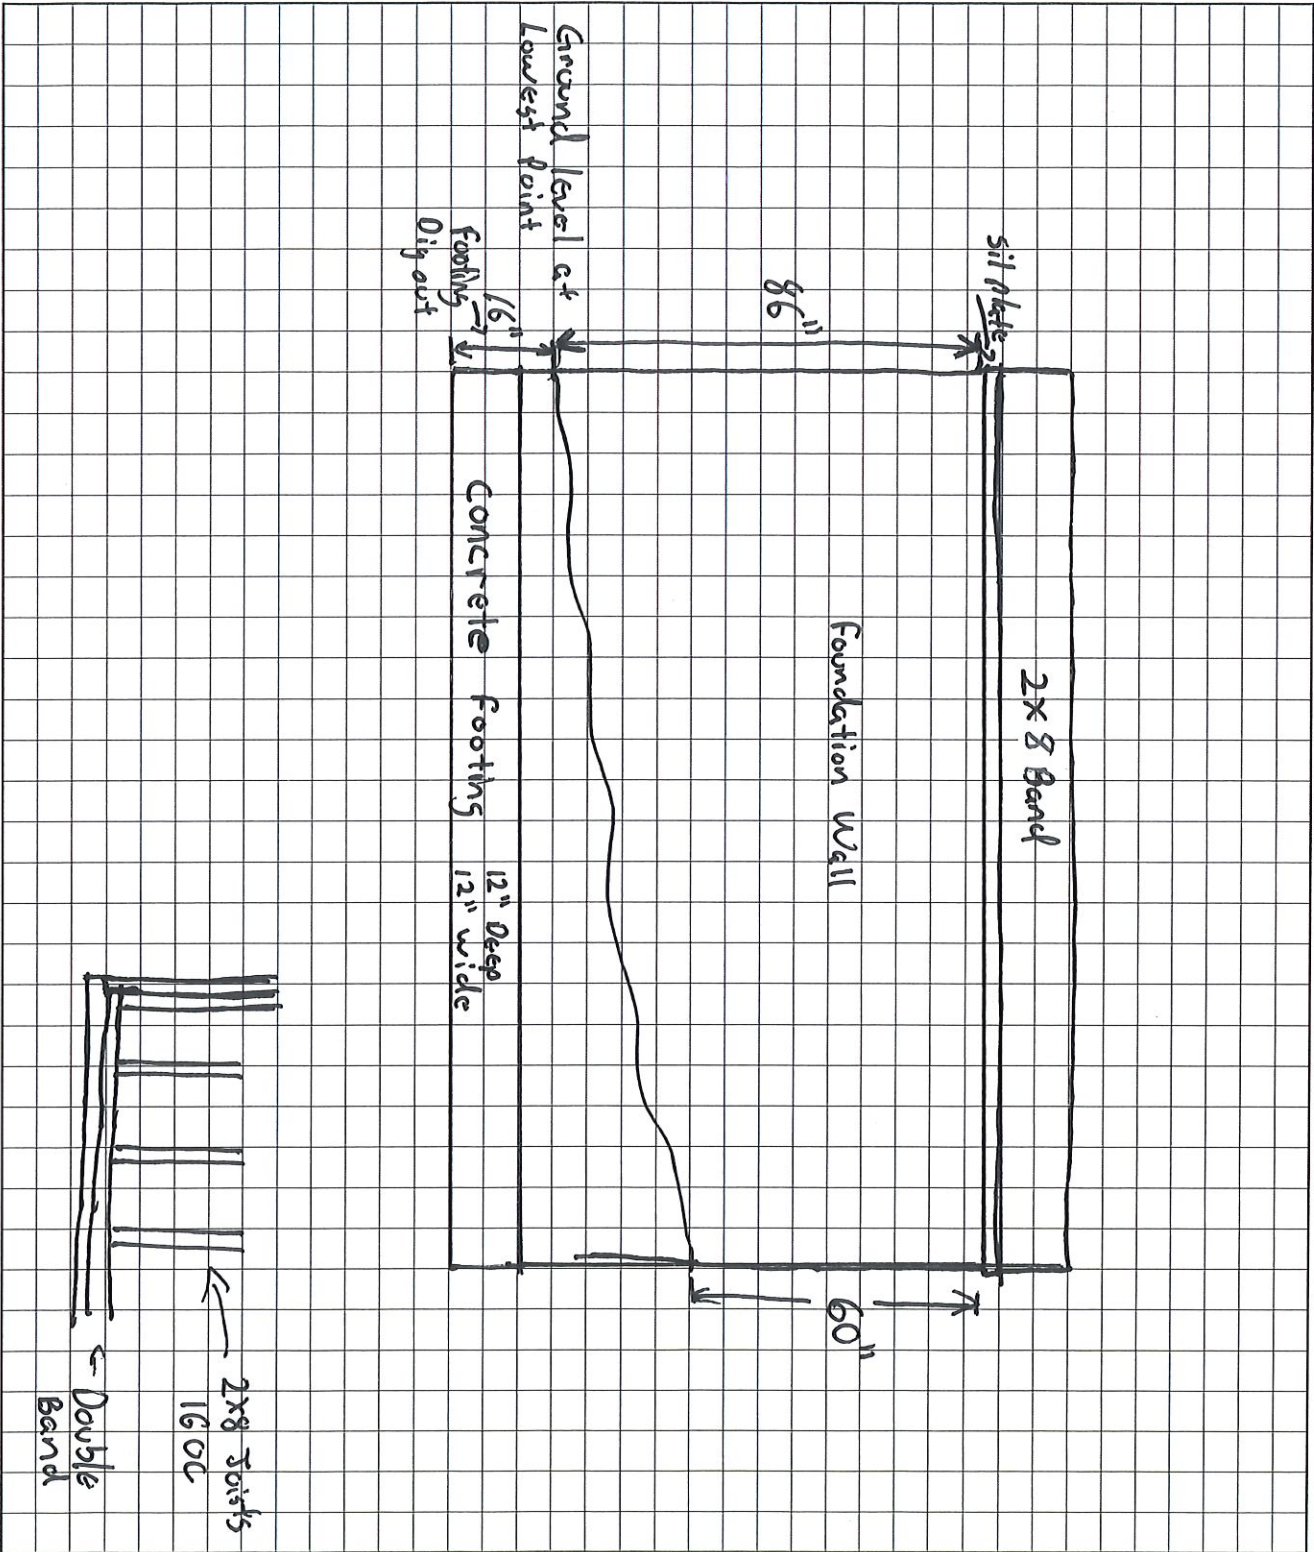

NOTES

Floor Joists with 16" OC
2x8 Band
2x8 Joists

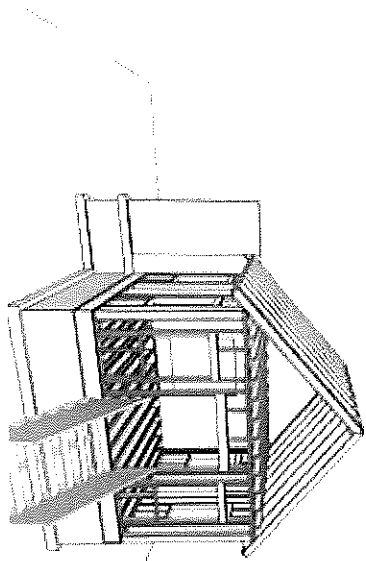

Roof Rafters
6/12 = 2x6, 16" OC
Ceiling Trusses
2x6, 16" OC



All Season Room

1262 - Donald Altman