



**ALL SEASON ROOM**  
241 SQ FT

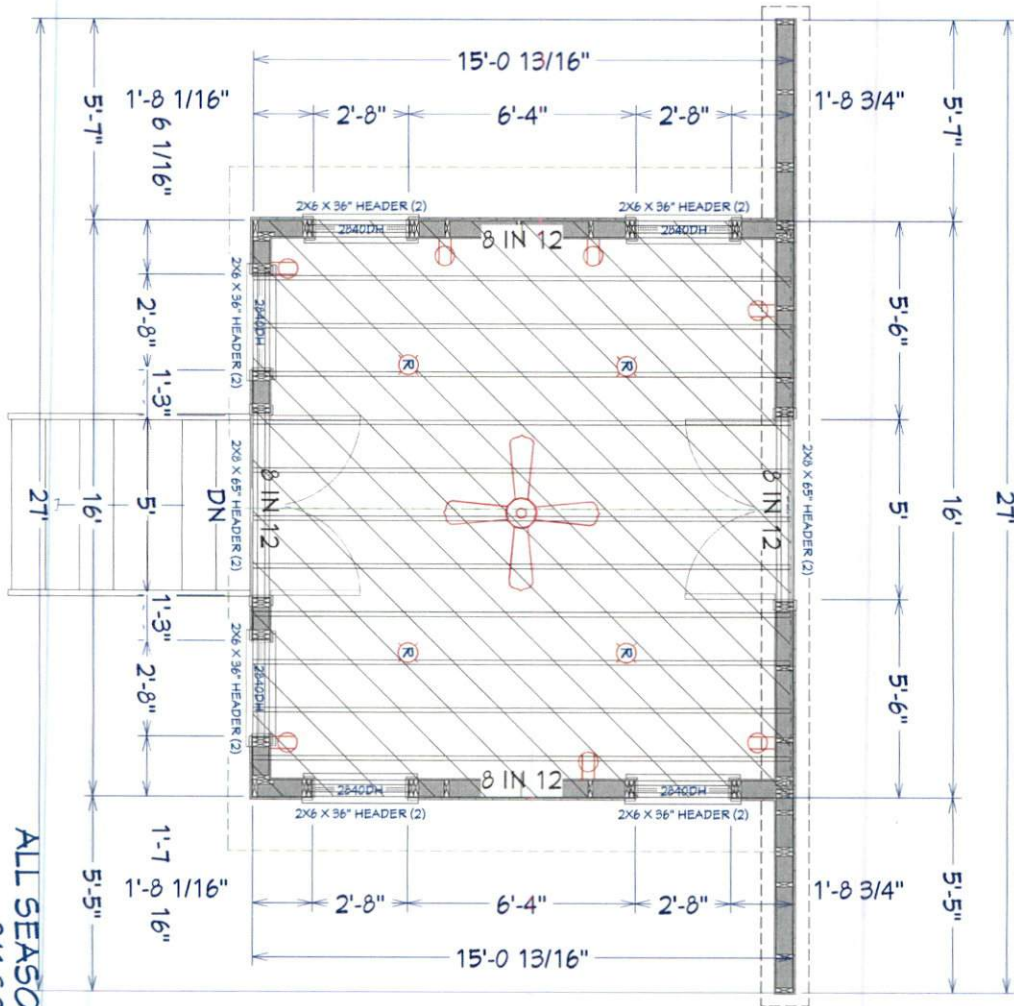

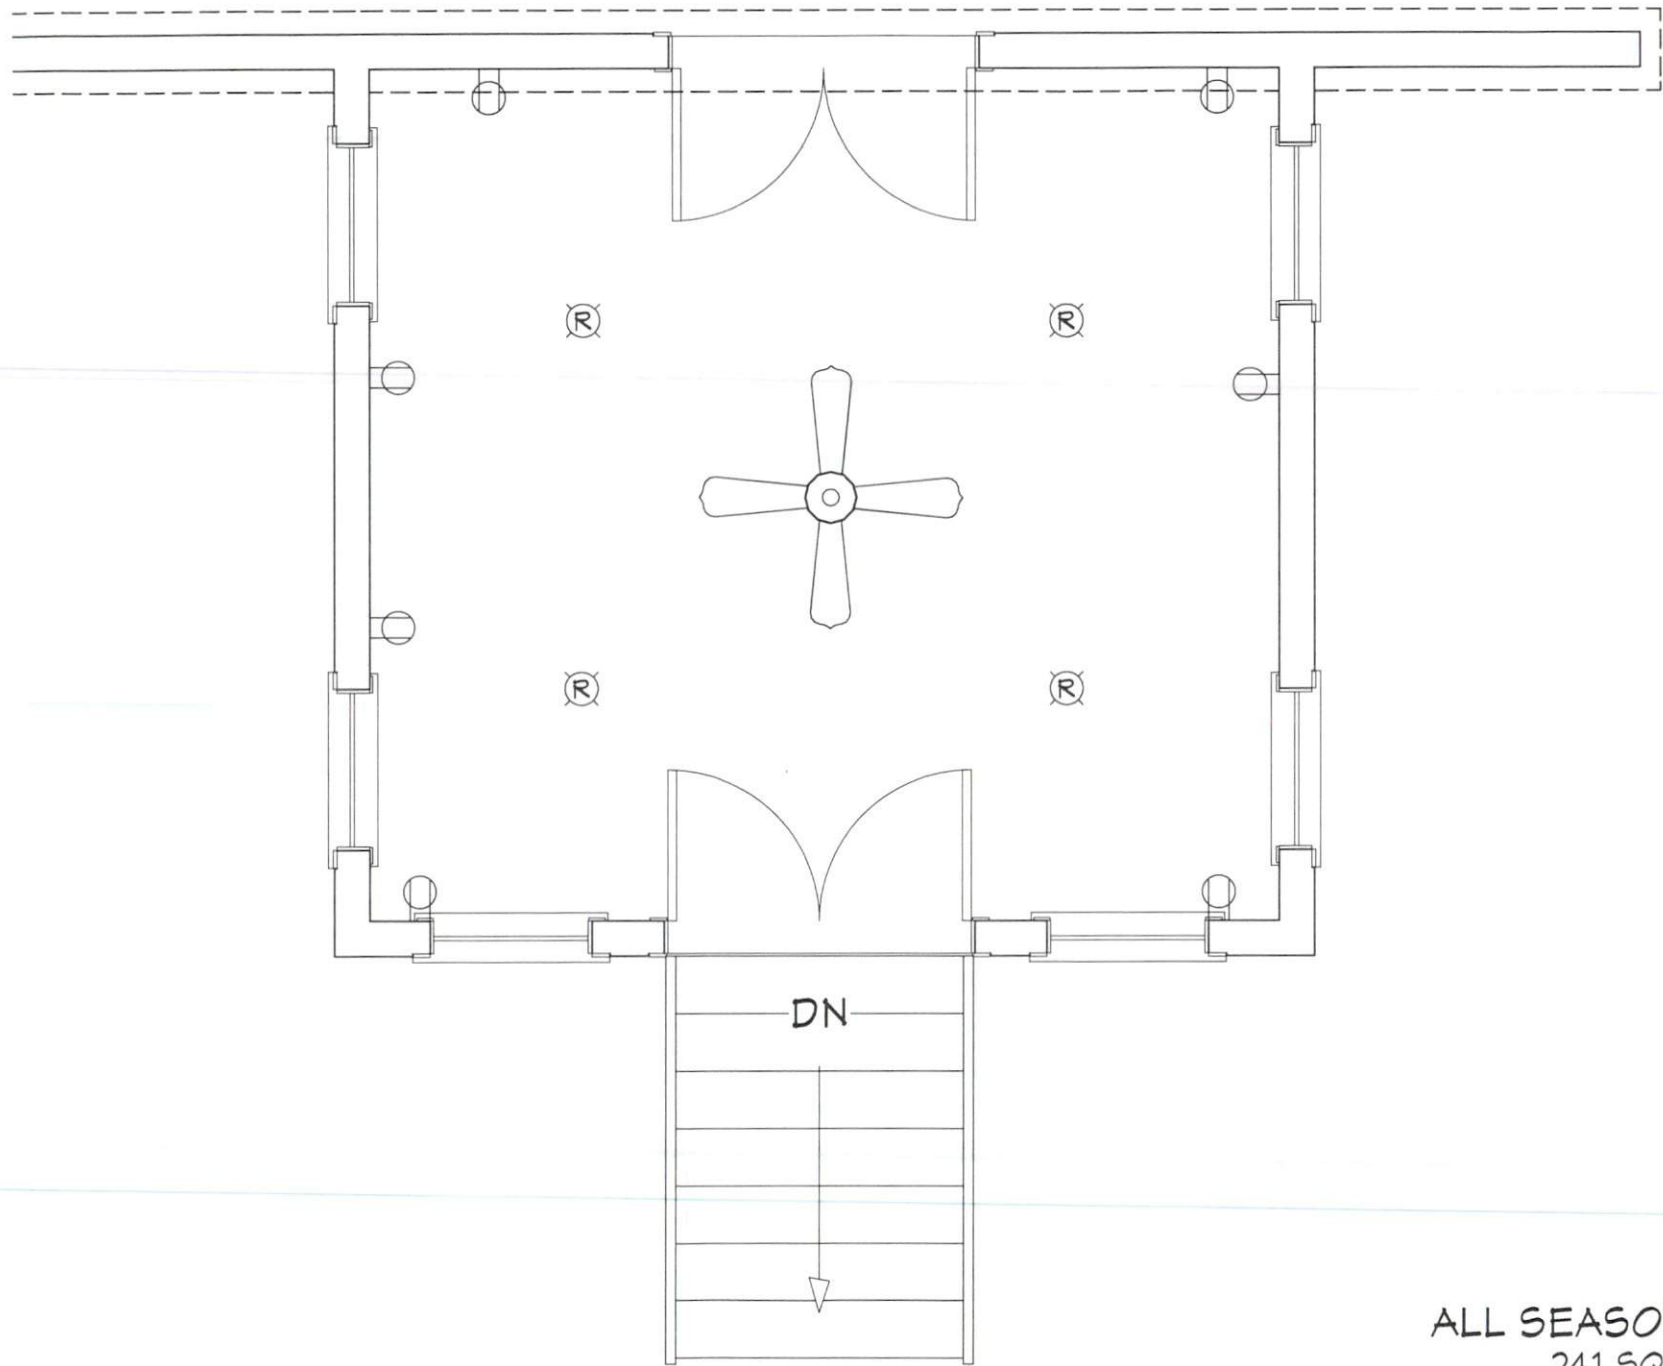

ALL SEASON ROOM  
241 SQ FT

