


**Left Elevation**

**General Notes**  
 Roof structure will be 3" - 12" pitch constructed from 2"x6" rafters and joists 16" OC that are tied to a 2"x8" ridge beam. 7/16" OSB board will be used for roof sheeting.  
 36" half wall as rail around the perimeter of the deck.  
 Right elevation no door or steps.

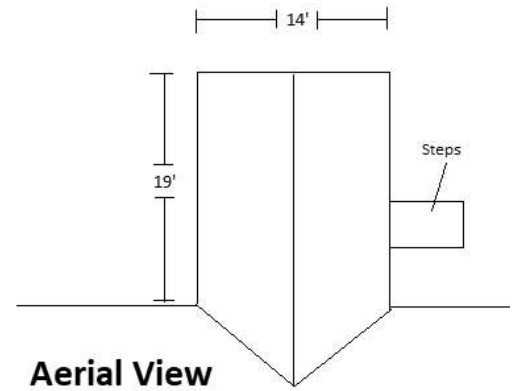

**Aerial View**

