

84

House


23.034 sqft

Porch

10 ft

25.9 ft

25 ft

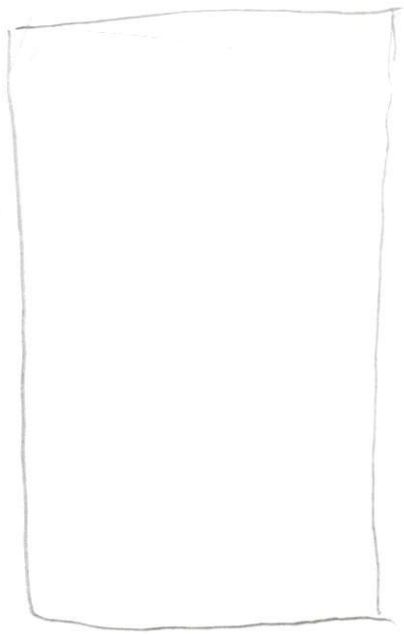

⊕
Public Utility

Scale: 1' = 50'

Titan Roberts Road

Bad Road Lane 45' R/W

